


Proposed perspective of the south west elevation

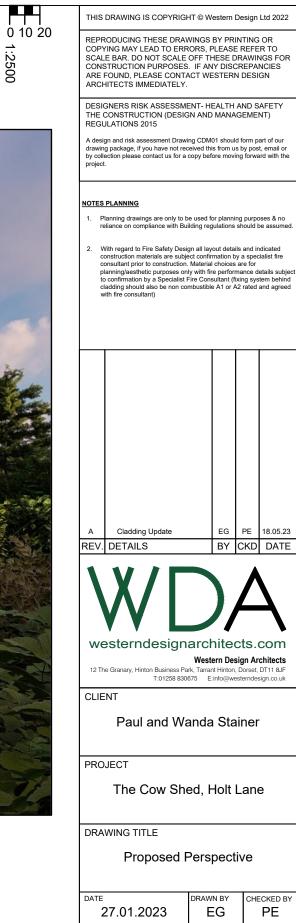

DATE 27.01.2023 DRAWN BY EG PI SCALE NTS@A3 JOB NO. 2223017 DRAWING NO. REVISION A

PLANNING