



House 1 South West facing Elevation

House 3 South East facing Elevation



House 1 North West facing Elevation

House 3 South West facing Elevation




House 1 North East facing Elevation

House 3 North West facing Elevation




House 1 South East facing Elevation


House 3 North East facing Elevation

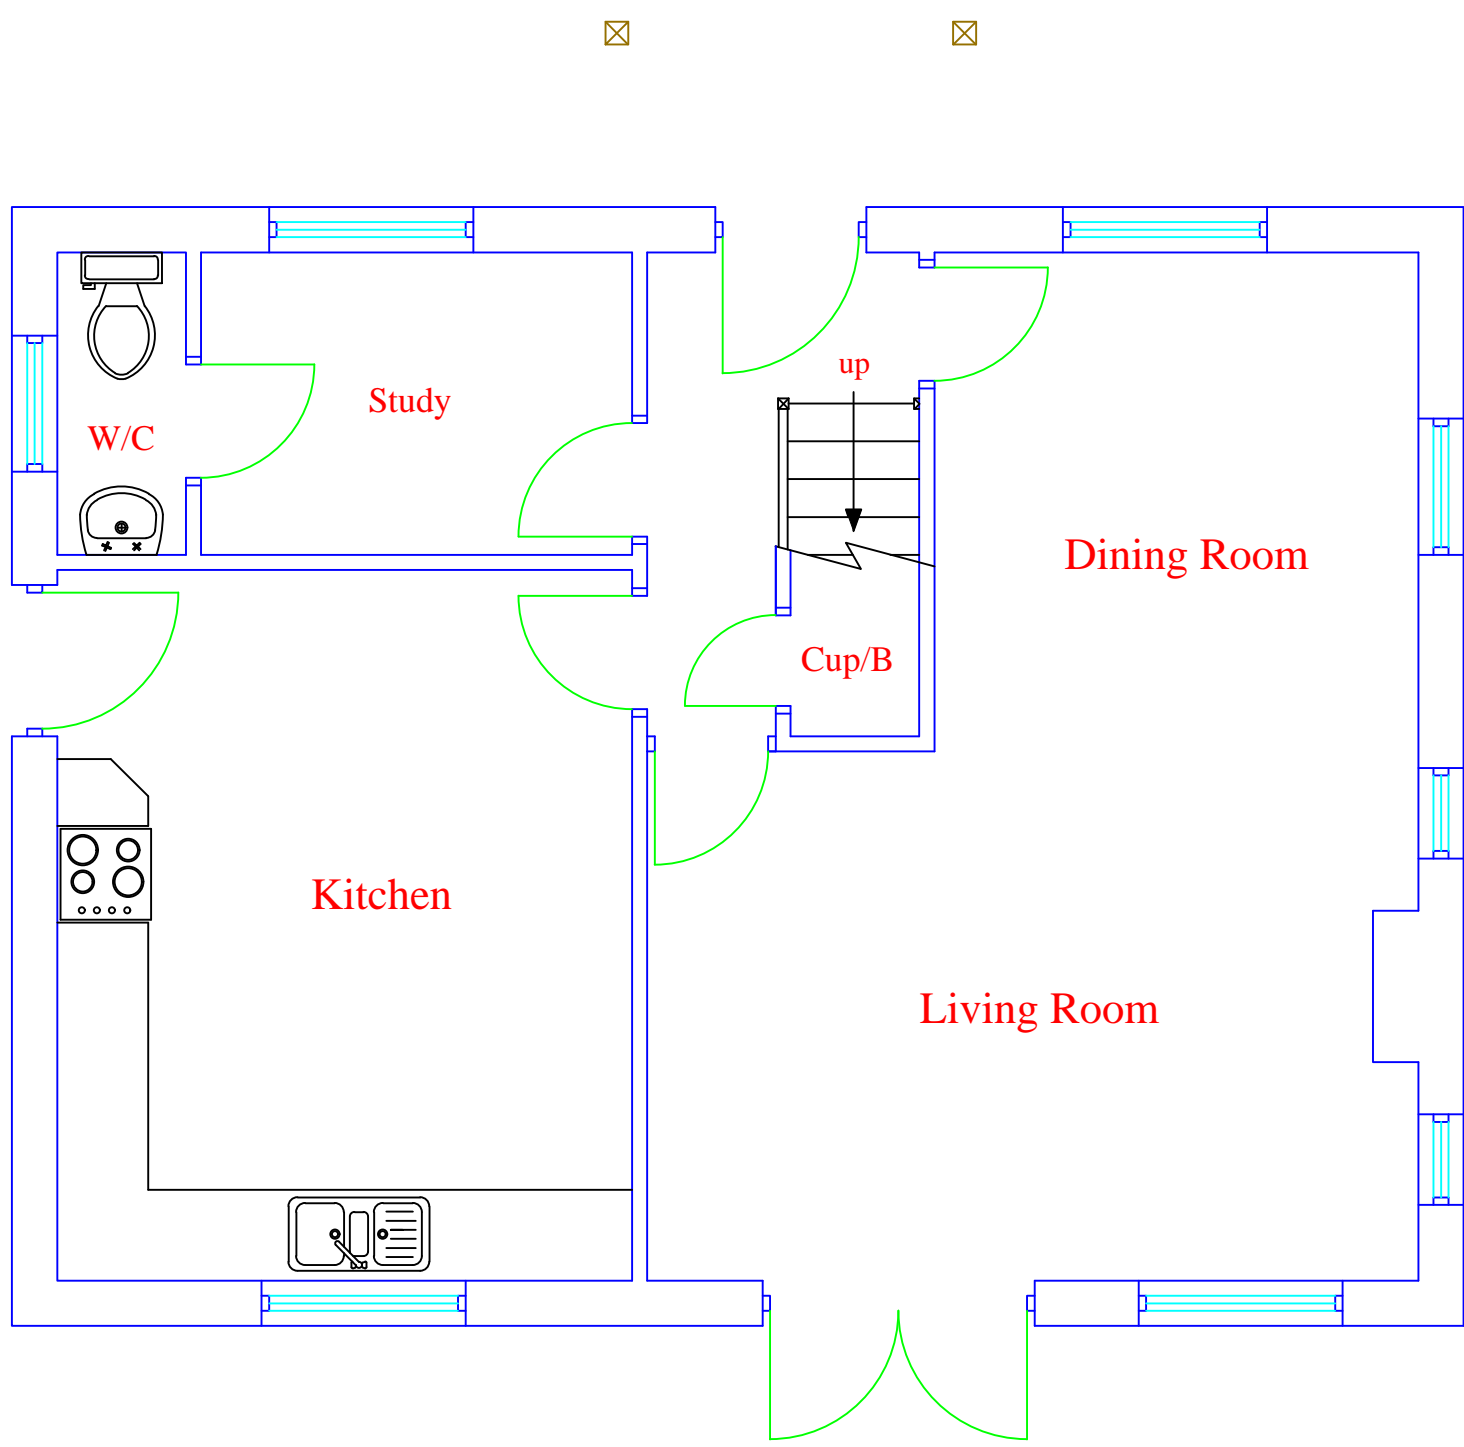


Ground Floor Plan

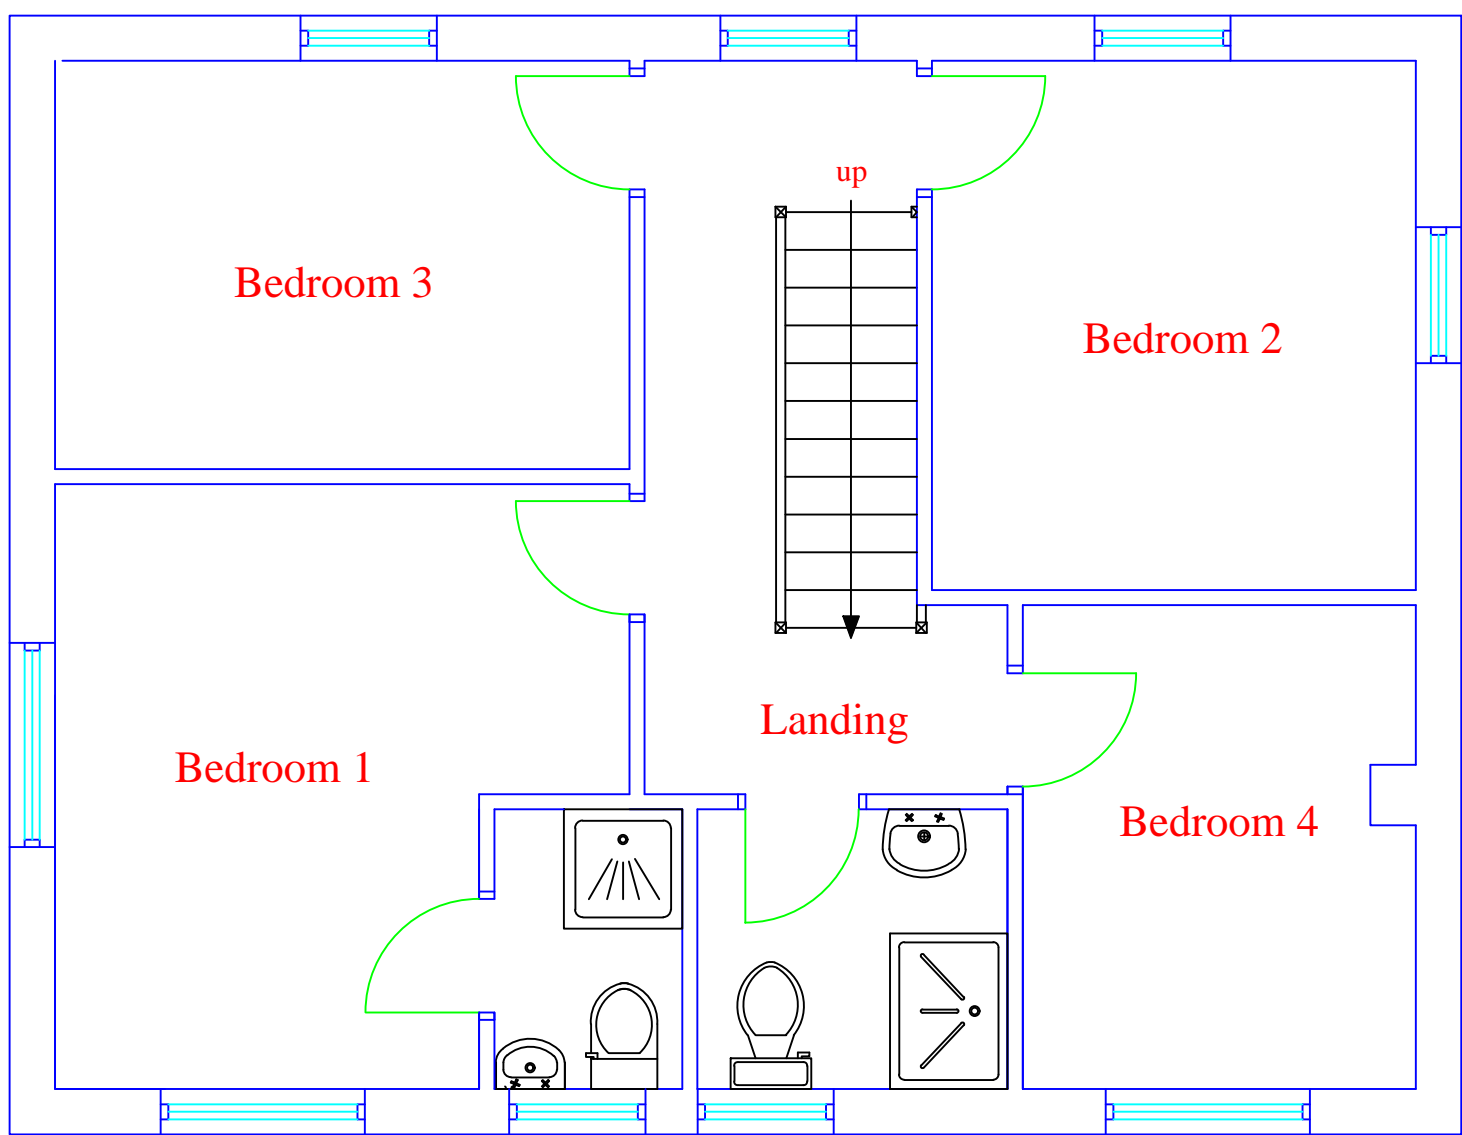

First Floor Plan

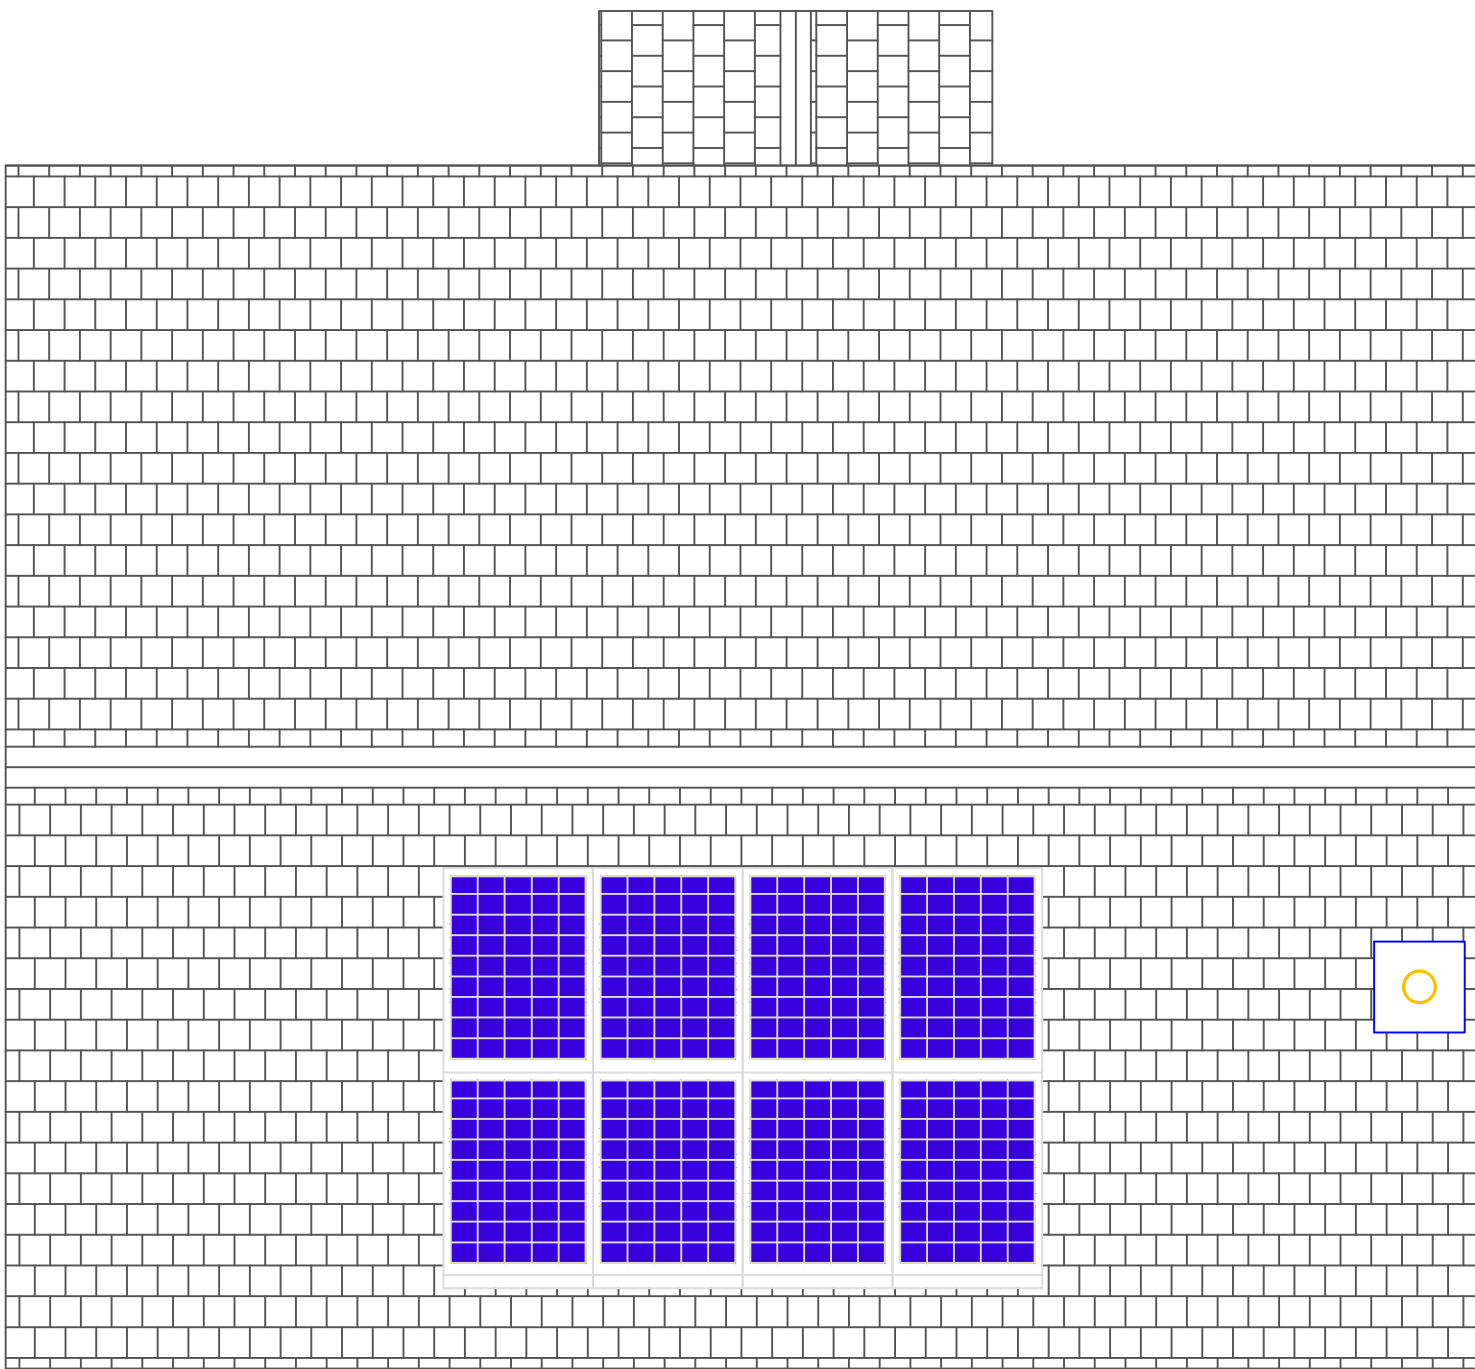

Roof Plan

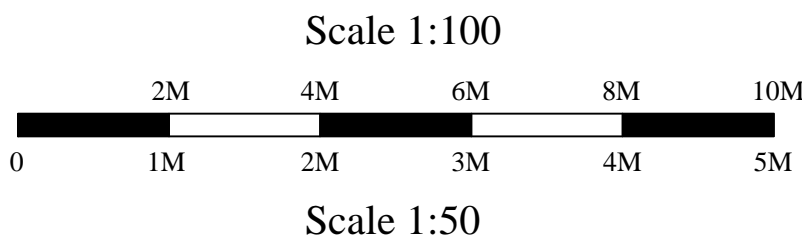

House 1

F.F.L. Level 98.20

Site Level 98.02 & 98.01

House 3

F.F.L. Level 99.00

Site Level 98.77 & 98.76

REV.	BY	DETAILS	DATE
REVISIONS			
P.A.R.			
68 Nutford Cottages			
Blandford Forum			
Dorset DT11 0QJ			
Tel: 01258 451183			
Mob: 07817323486			
SITE:			
White Hart			
Bishops Caundle			
DT9 5ND			
TITLE:			
House 1 & 3			
DRAWN BY:		DATE:	
R.F.R.		04/07/22	
SCALE:		APPROVAL:	
1:100 & 1:50			
DRAWING No.		SHEET	REV.
ND 1671		04	