

Rear (North) Elevation

Side (West) Elevation

Front (South) Elevation

EXISTING ELEVATIONS (1:100)




Rear (North) Elevation


Side (West) Elevation

Front (South) Elevation


PROPOSED ELEVATIONS (1:100)

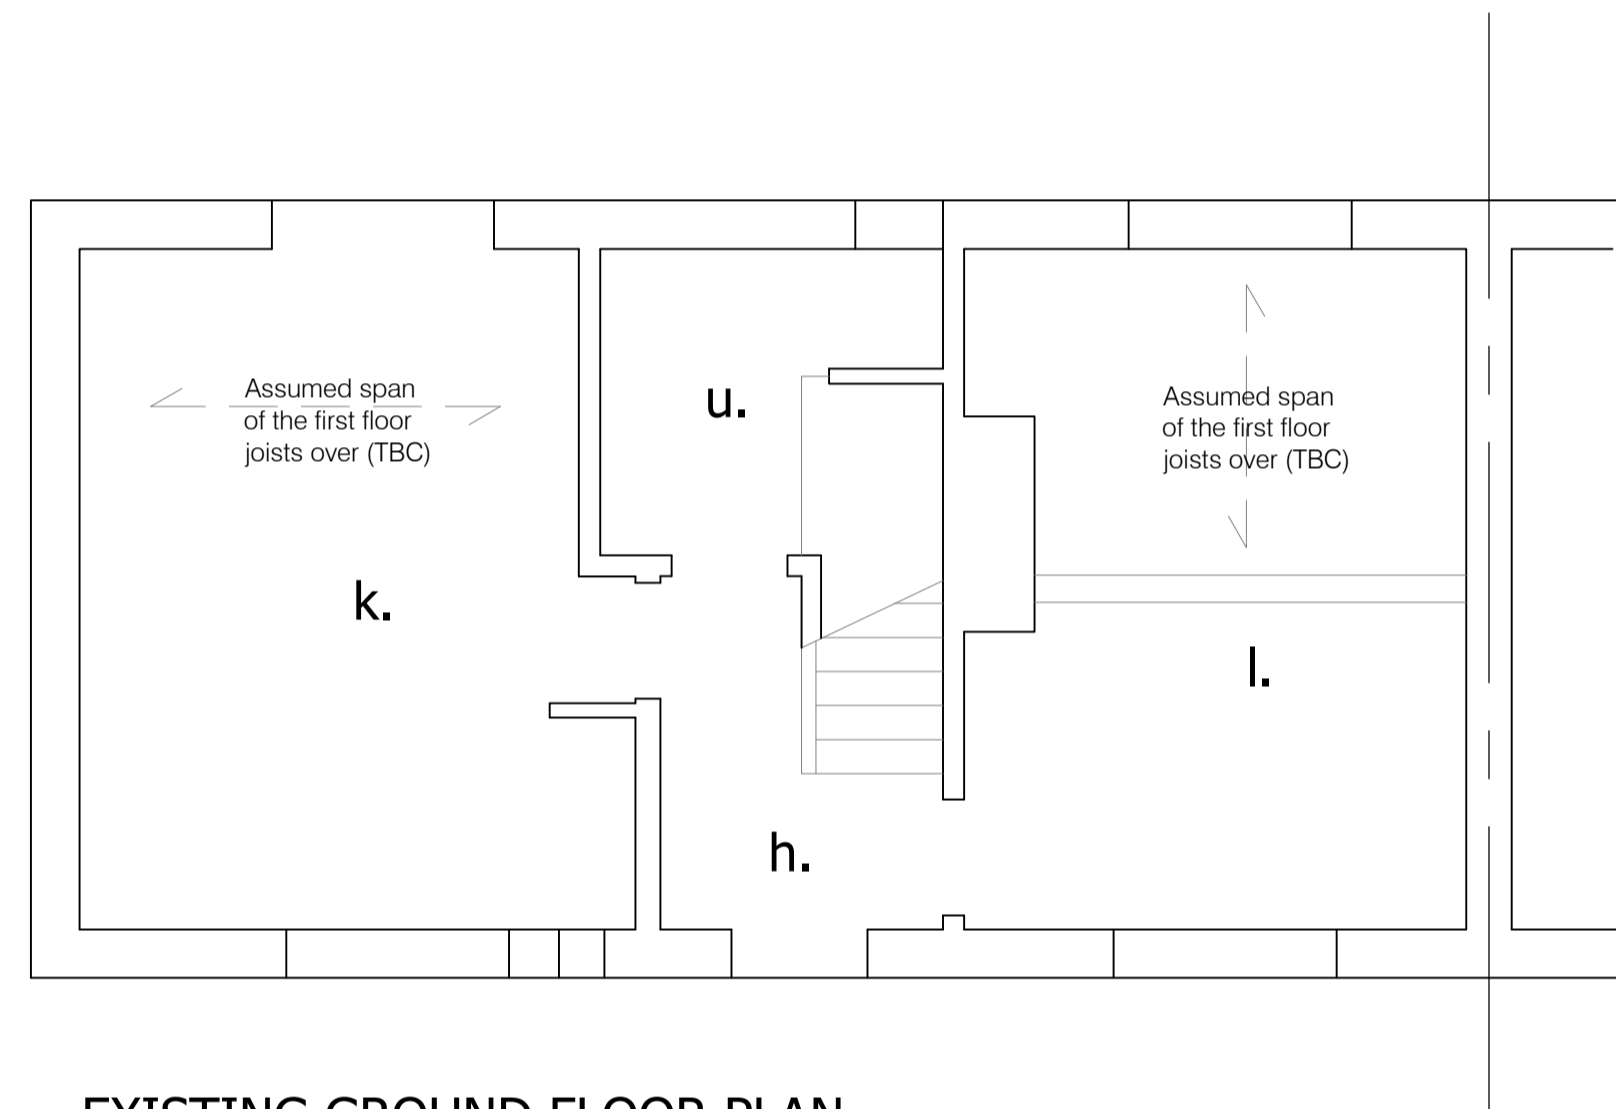


EXISTING GROUND FLOOR PLAN (1:50)

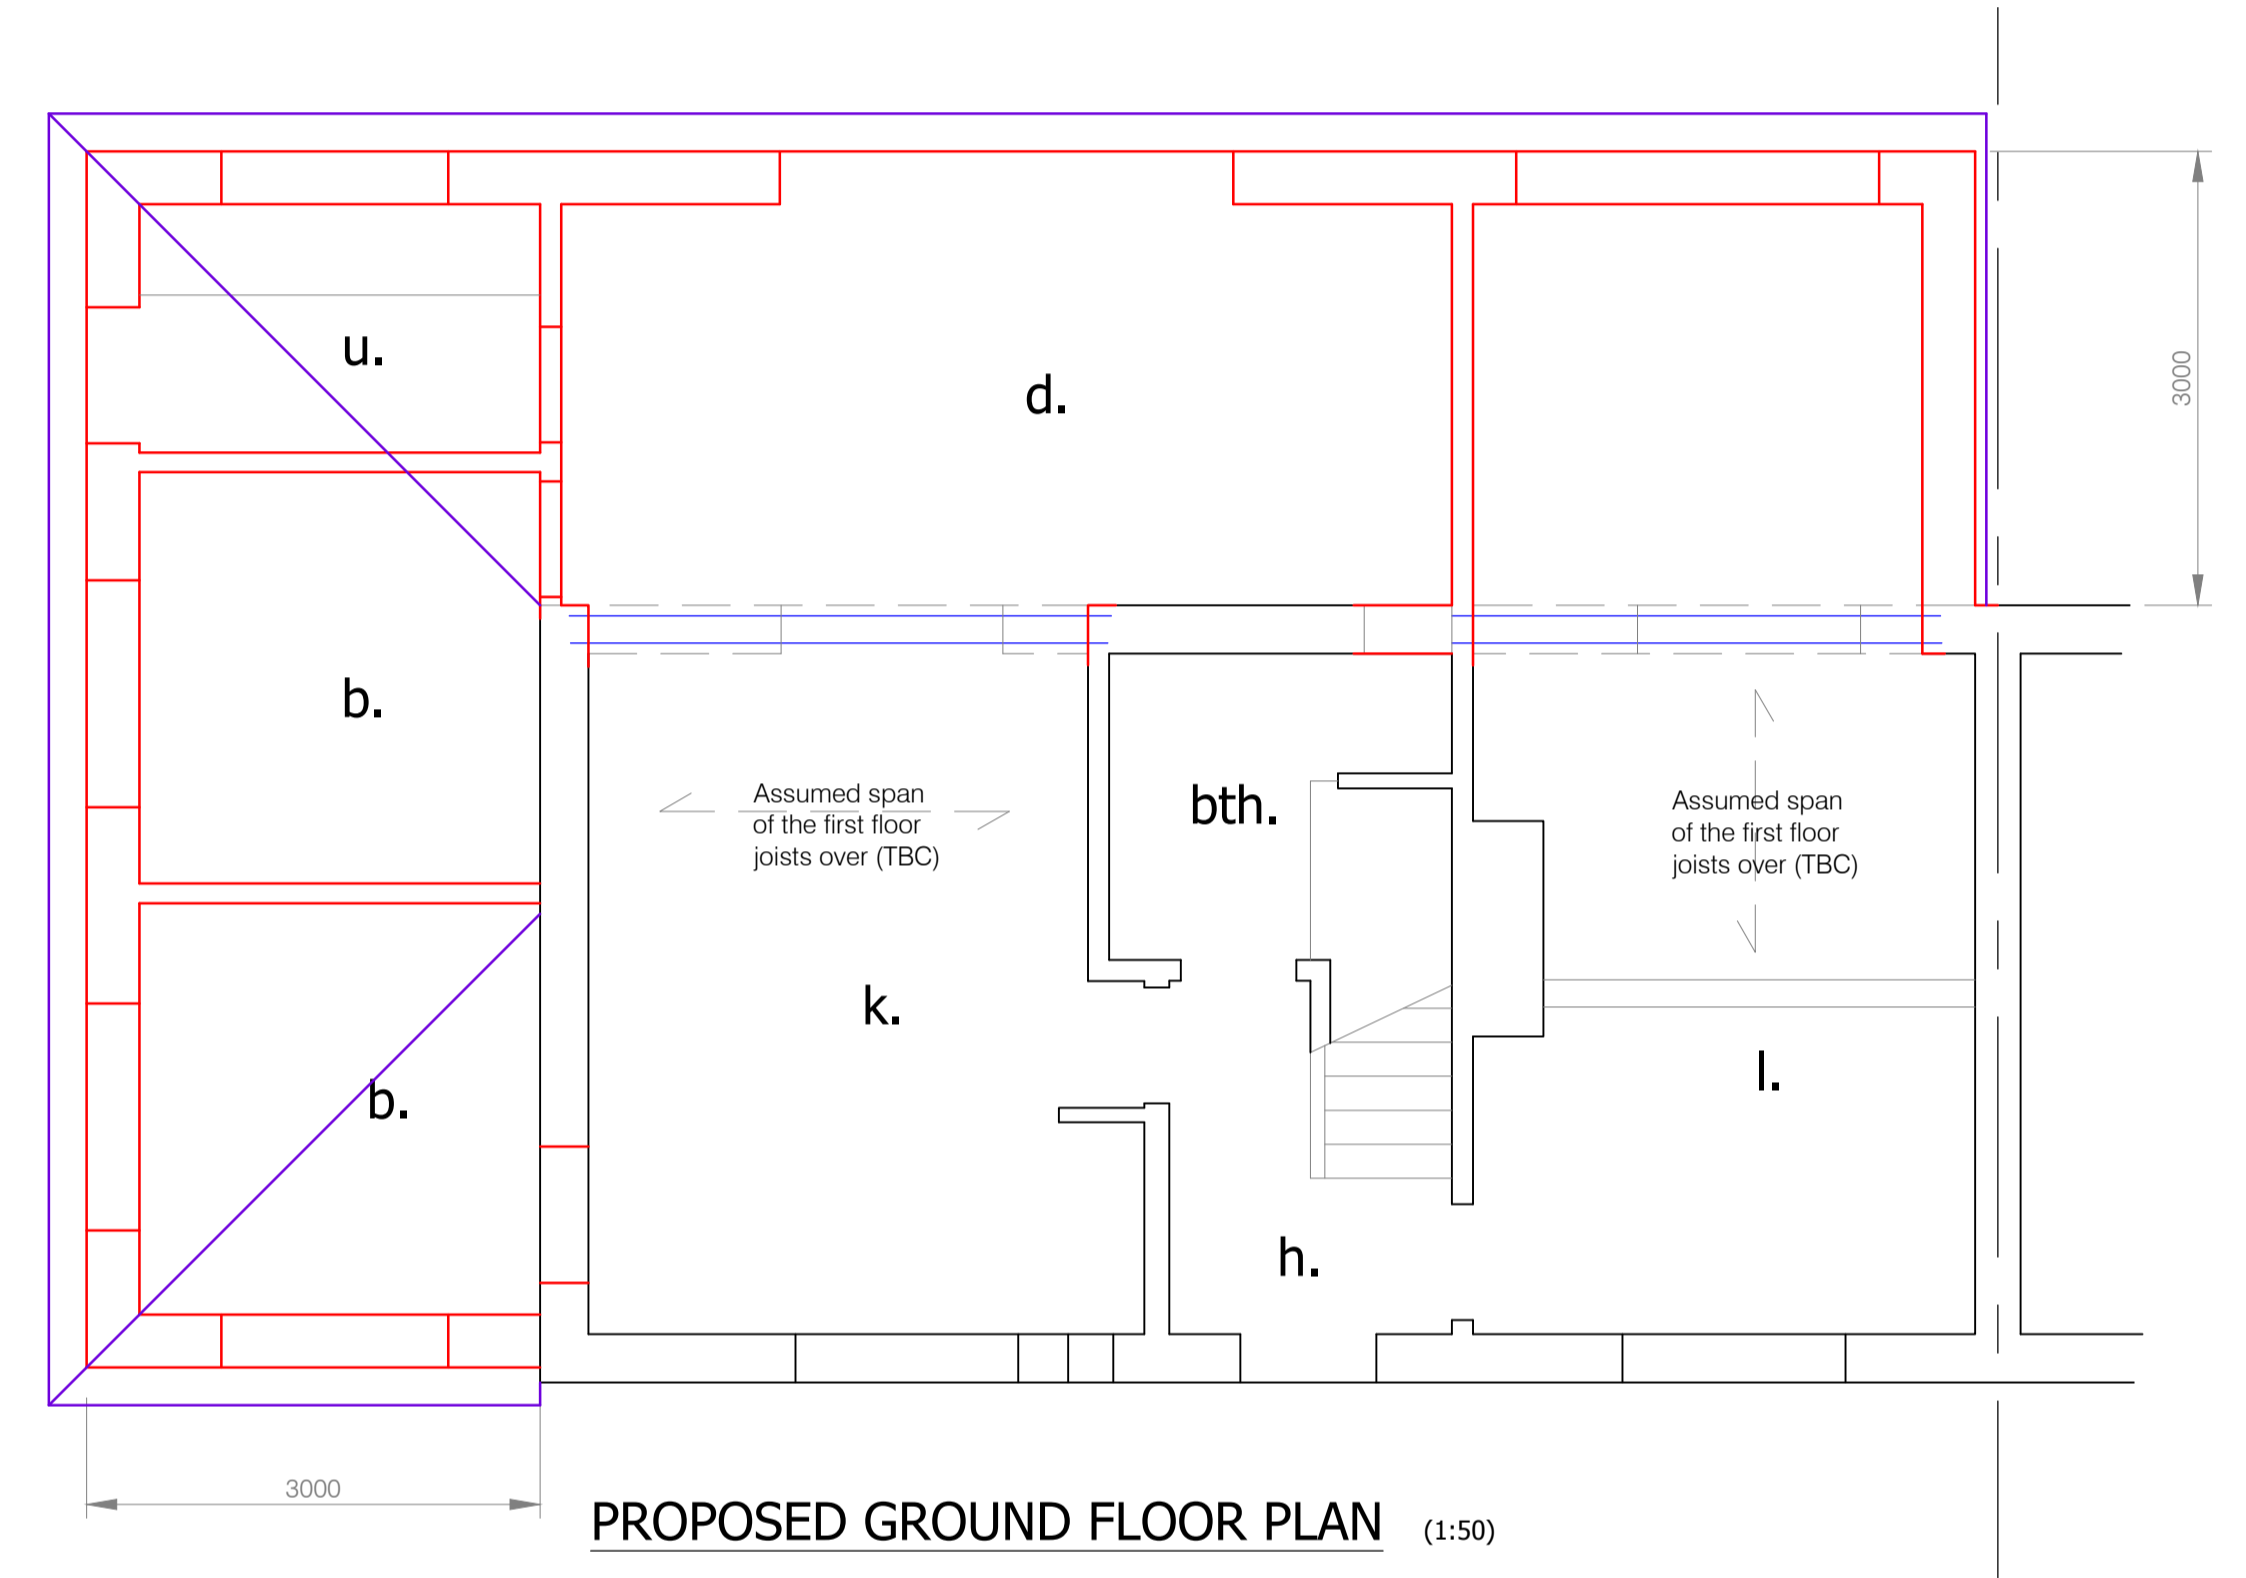

PROPOSED GROUND FLOOR PLAN (1:50)

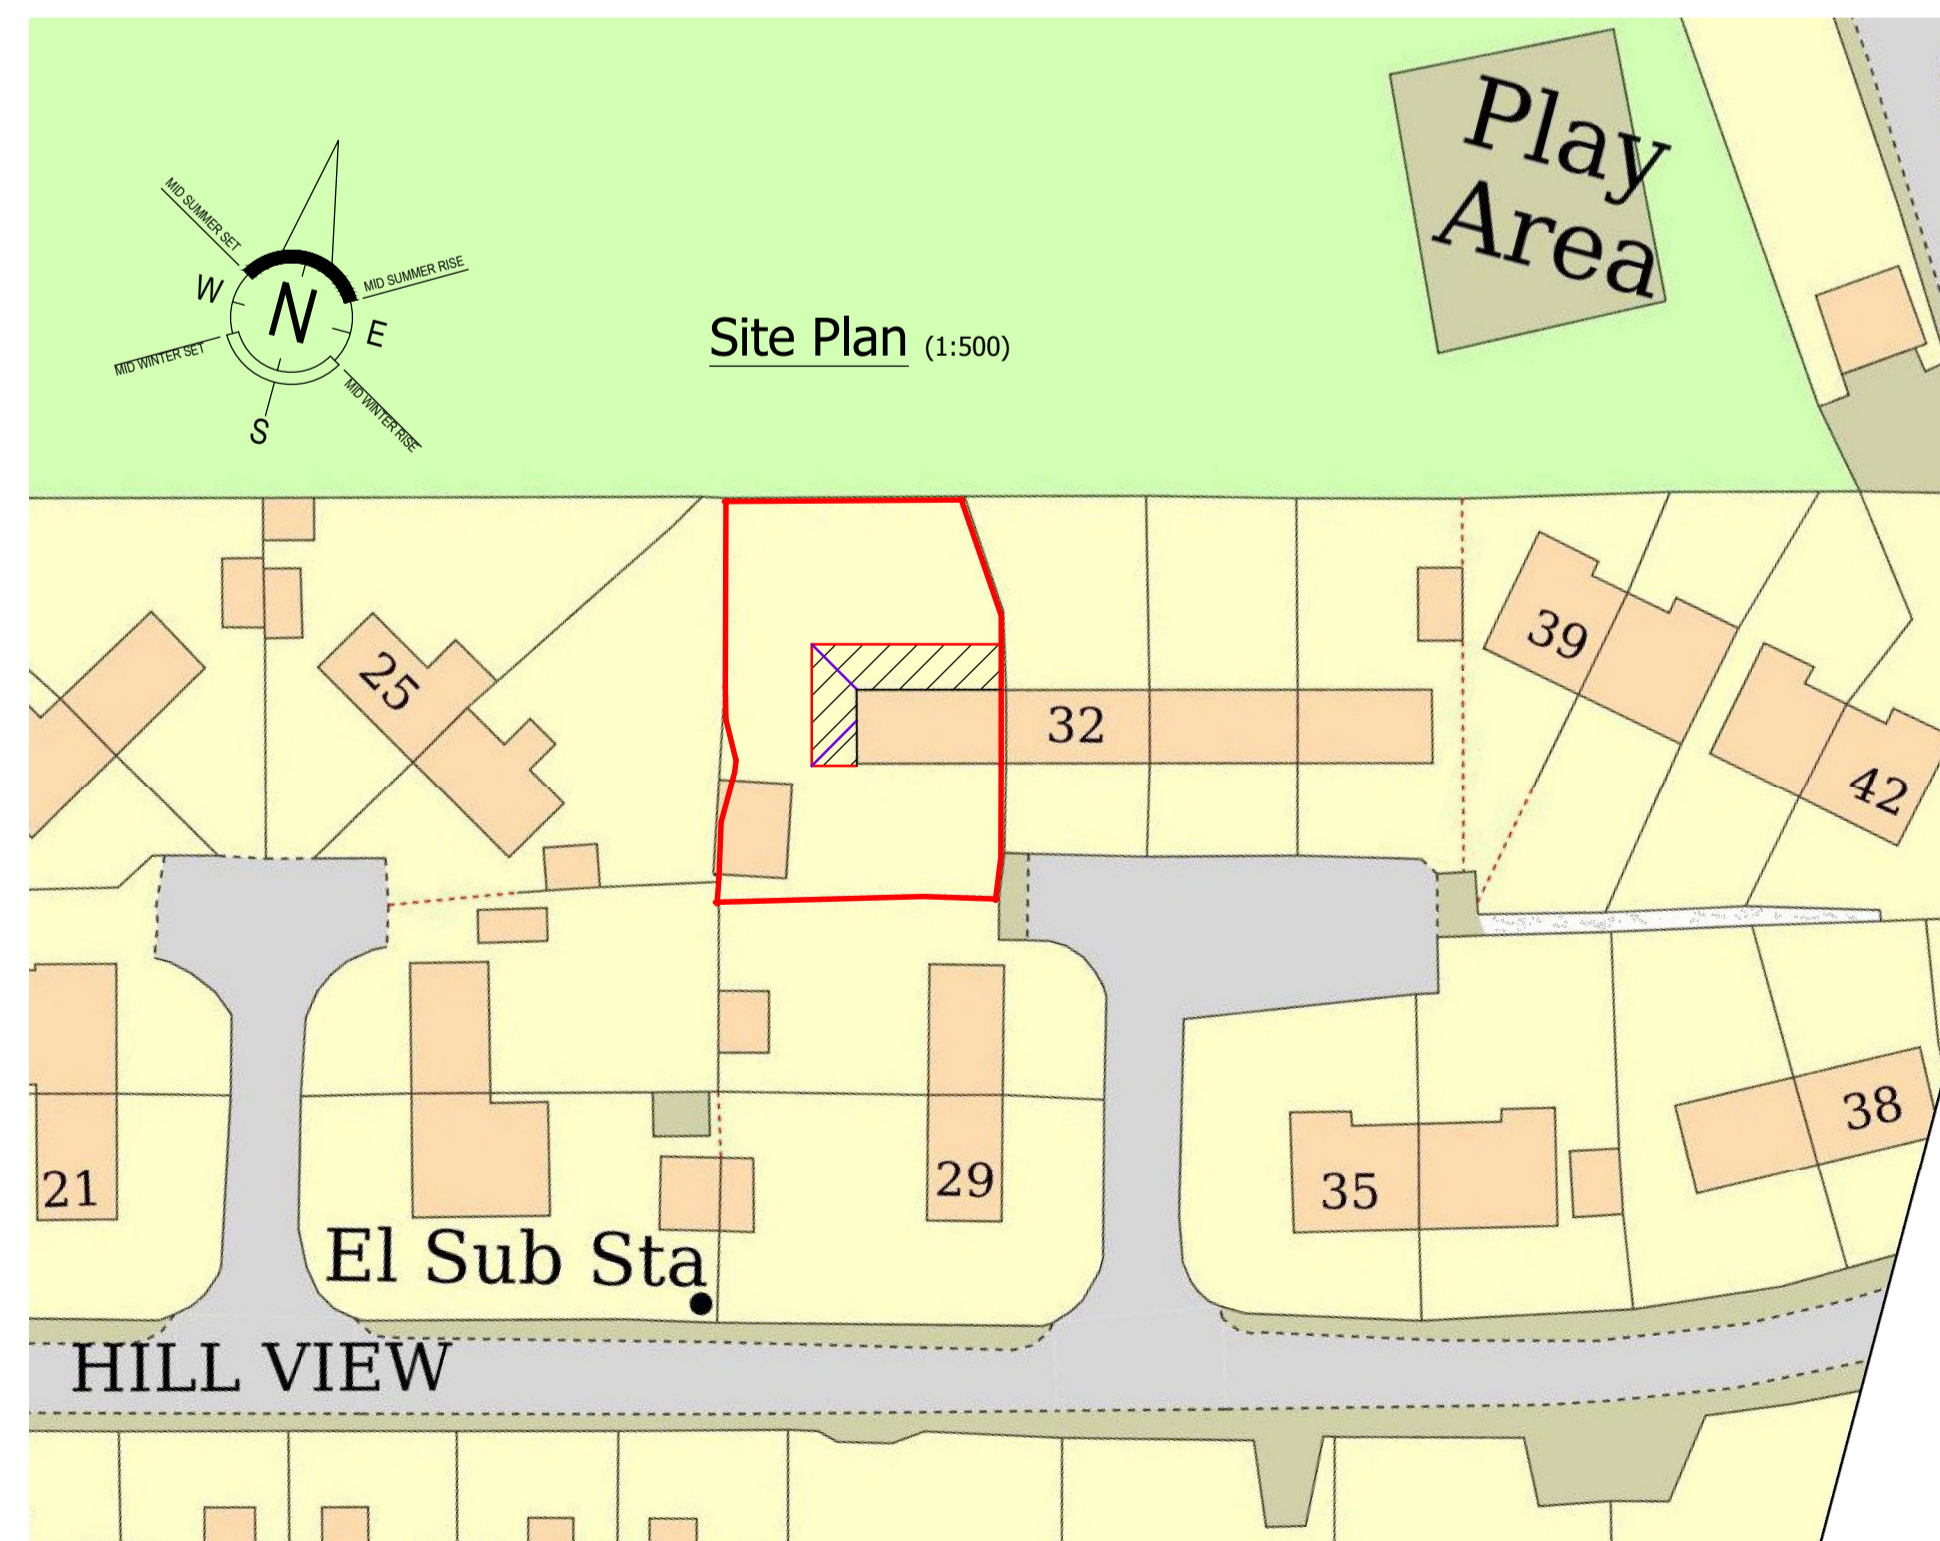

Site Plan (1:500)

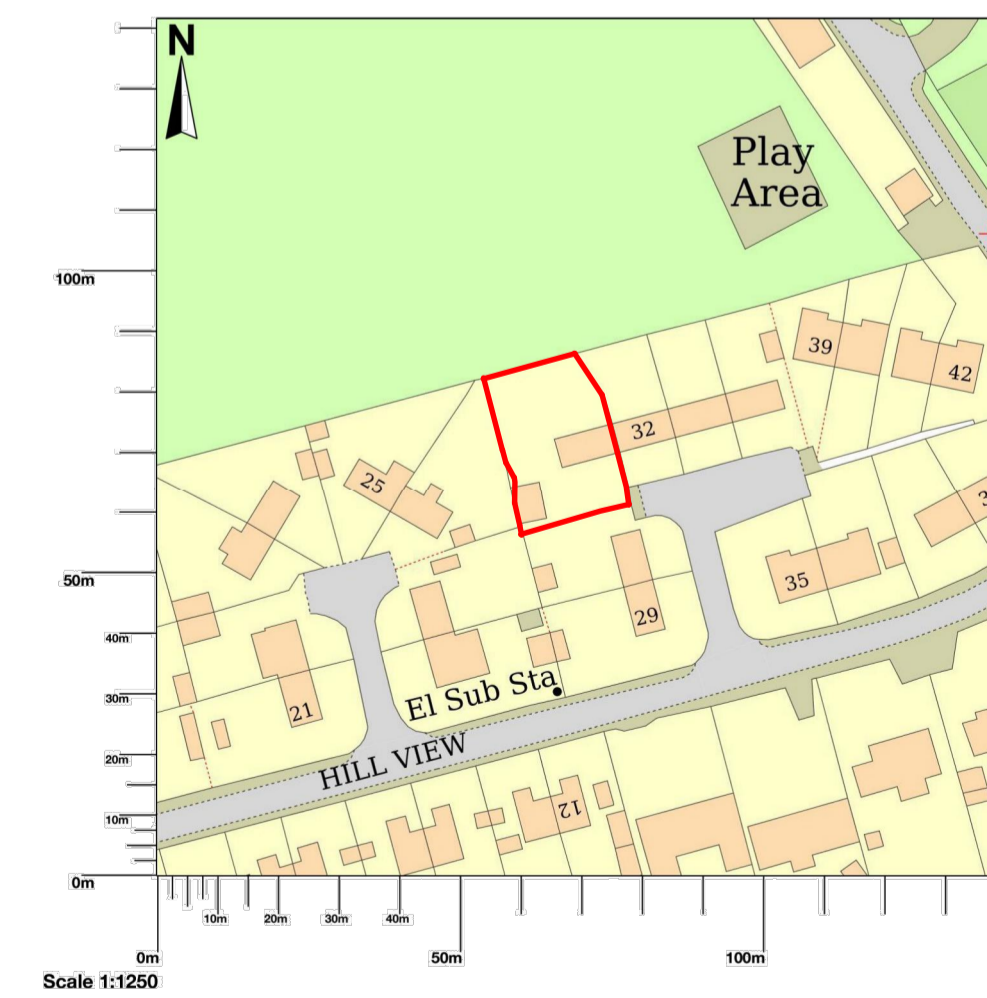

Location Plan (1:1250)

goh consult
Civil and Structural Design Consultants

'The Studio' Mill End Cottage
Witchampton
Wimborne
Dorset. BH21 5AU

Tel: 01258 840912
Mobile: 07759 350572
Fax: 01258 840912
e-mail: howard.snape@gohconsult.co.uk



client	Daniel Spicer and Daisy Fitzgerald	date	June 23
project title	31 Hill View Bishops Caundle Sherborne DT9 5NH	drawn	HAS
drawing title	Planning Application	scale	As shown
drg. no.	2906 / 01	revisions	

Proprietor - Howard Snape CEng MStructE

gohconsult

