


THIS DRAWING IS COPYRIGHT © Western Design Ltd 2022

REPRODUCING THESE DRAWINGS BY PRINTING OR COPYING MAY LEAD TO ERRORS, PLEASE REFER TO SCALE BAR. DO NOT SCALE OFF THESE DRAWINGS FOR CONSTRUCTION PURPOSES. IF ANY DISCREPANCIES ARE FOUND, PLEASE CONTACT WESTERN DESIGN ARCHITECTS IMMEDIATELY.

DESIGNERS RISK ASSESSMENT- HEALTH AND SAFETY THE CONSTRUCTION (DESIGN AND MANAGEMENT) REGULATIONS 2015

A design and risk assessment Drawing CDM01 should form part of our drawing package, if you have not received this from us by post, email or by collection please contact us for a copy before moving forward with the project.

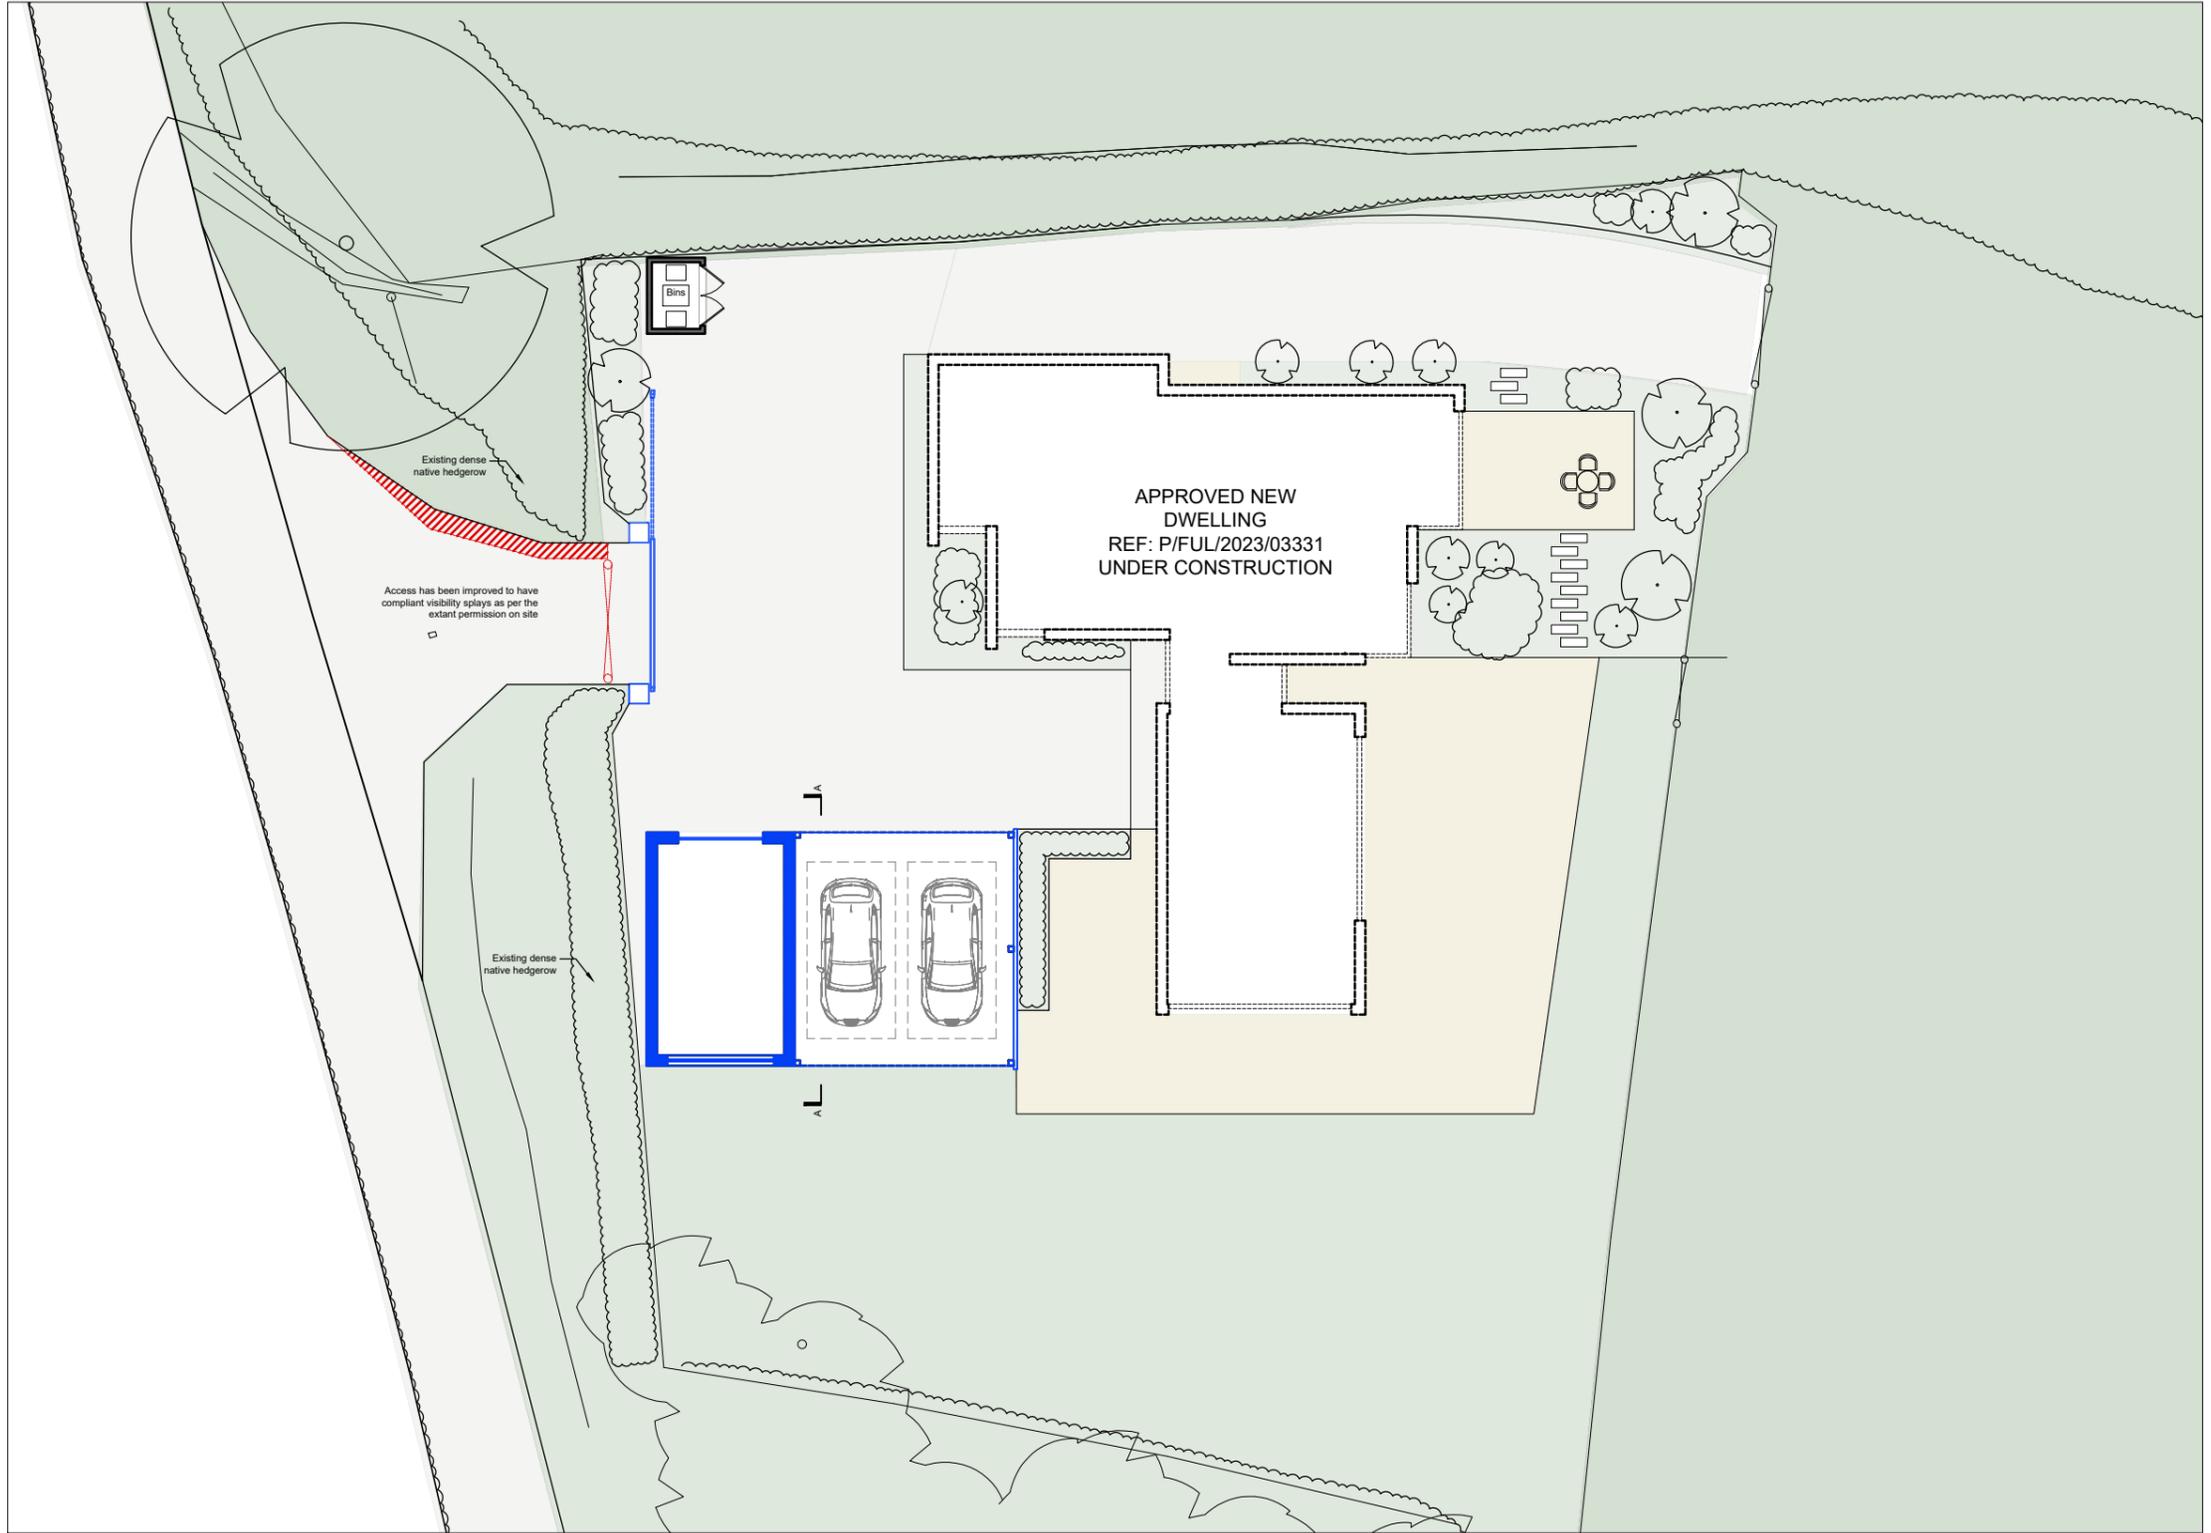

- PROPOSED
- DEMOLITION

REV.	DETAILS	BY	CKD	DATE

WDA
westerndesignarchitects.com

Western Design Architects
12 The Granary, Hinton Business Park, Tarrant Hinton, Dorset, DT11 8JF
T:01258 830675 E:info@westerndesign.co.uk

CLIENT
Paul and Wanda Stainer

PROJECT
The Cow Shed, Holt Lane

DRAWING TITLE
Proposed Site Plan

DATE 14.11.23	DRAWN BY RS	CHECKED BY PE
SCALE 1:200@A3	JOB NO. 2223017	
DRAWING NO. 04	REVISION -	

PLANNING

PROPOSED SITE PLAN
1:200@A3