


NORTH ELEVATION (  
REAR)

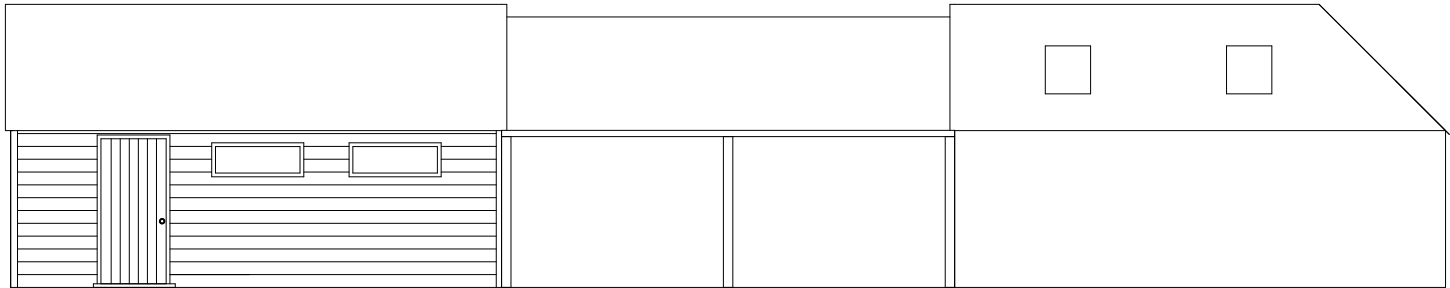


WORKSHOP

OPEN CARPORT


GARAGE

SOUTH ELEVATION  
(FRONT)


SCALE 1:100

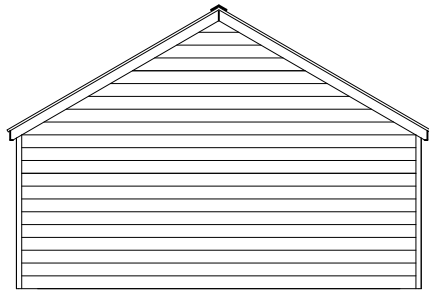

WEST  
ELEVATION

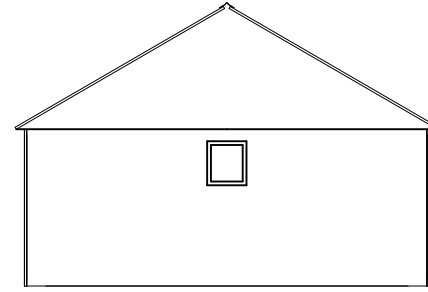

EAST  
ELEVATION

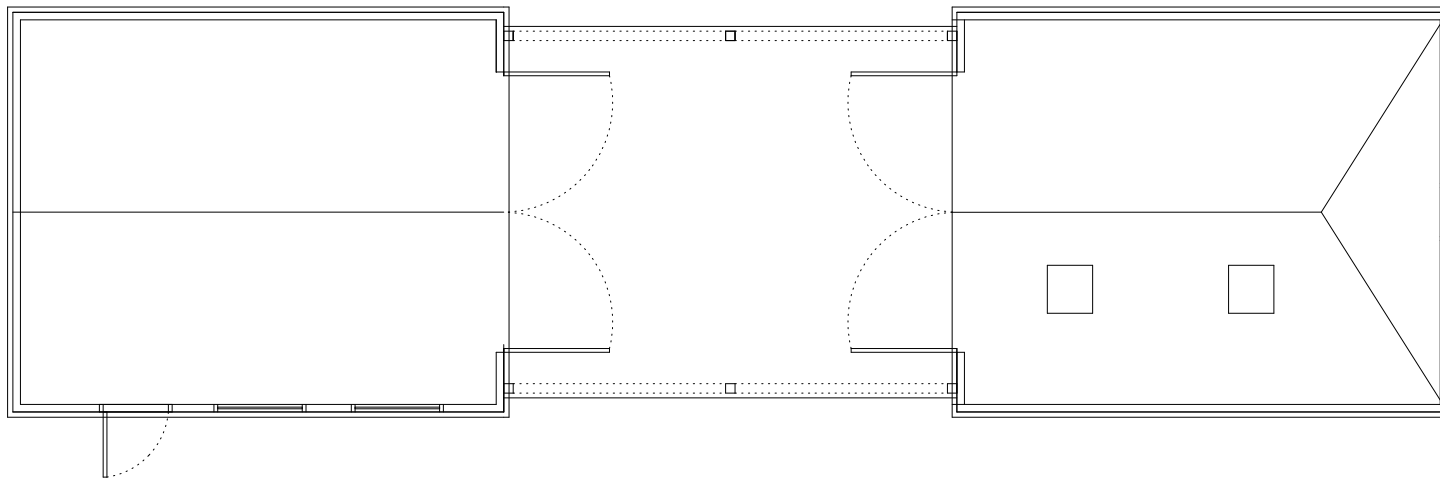

PLAN



SCALE 1:100