



Existing South West facing Elevation




Proposed South West facing Elevation

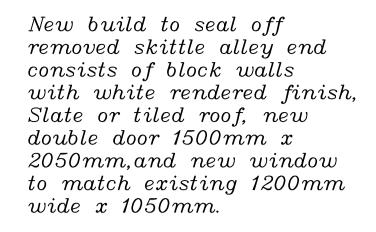


Proposed South East facing Elevation

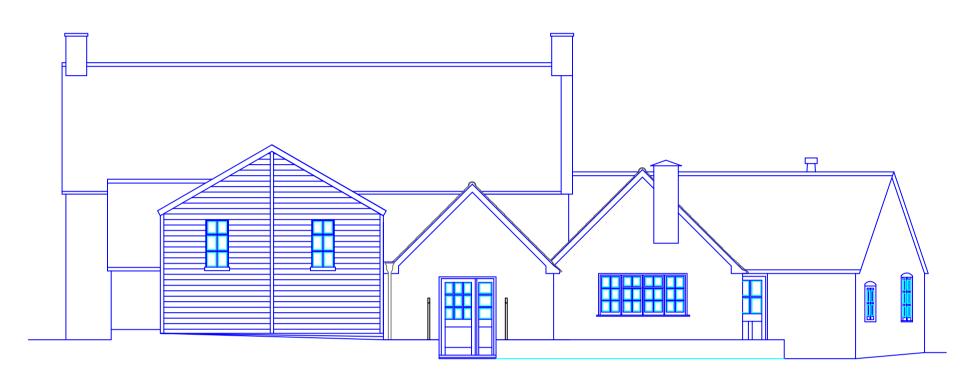


Existing South East facing Elevation

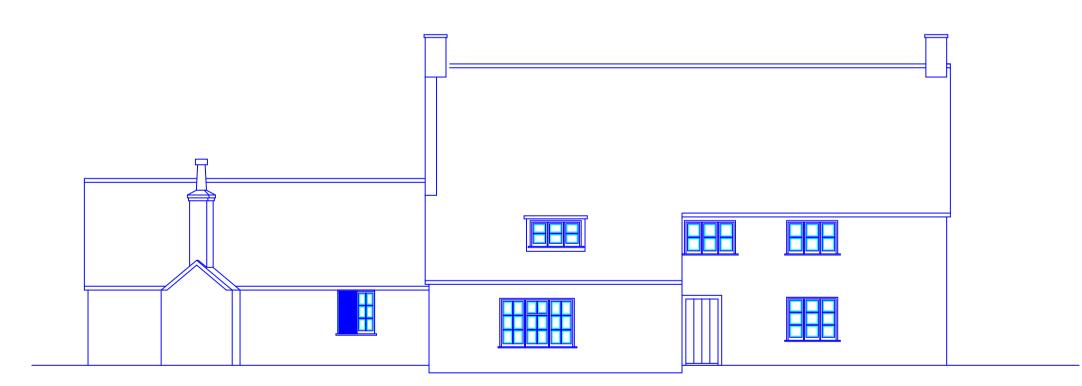


Existing North West facing Elevation

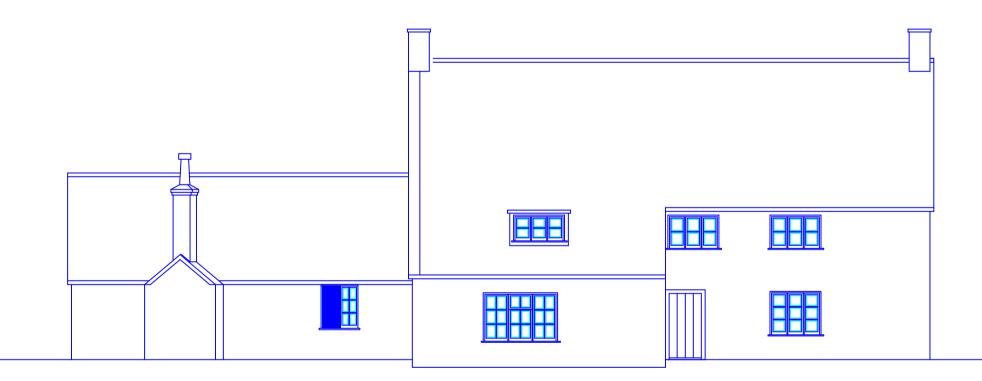


Proposed North West facing Elevation

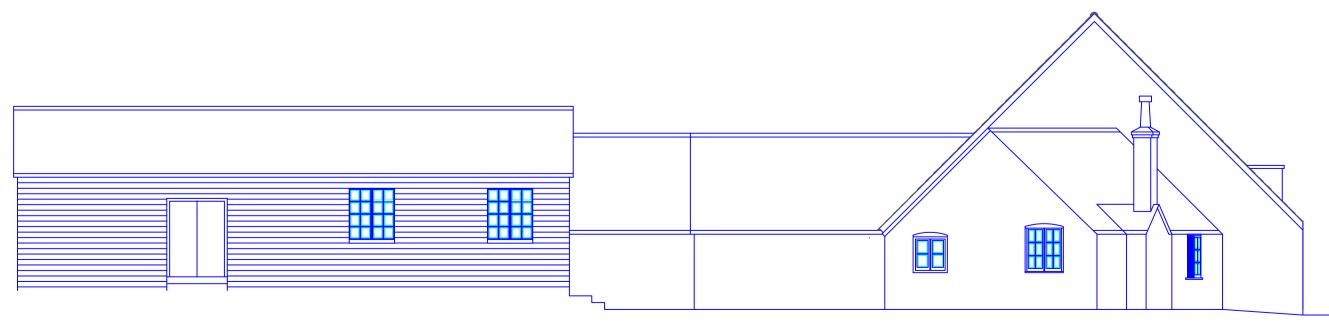

Existing North East facing Elevation

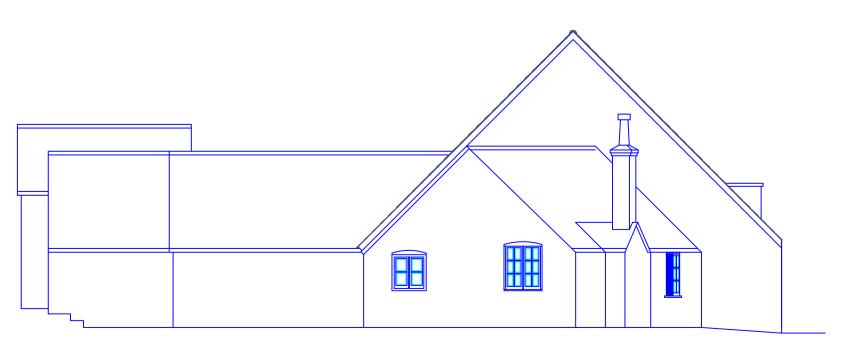

Proposed North East facing Elevation

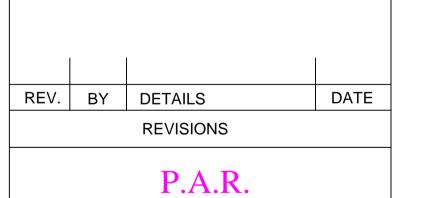

68 Nutford Cottages Blandford Forum Dorset DT11 0QJ Tel: 01258 451183

Mob: 07817323486

SITE:

White Hart Bishops Caundle DT9 5ND

TITLE:

Existing & Proposed Elevations

DRAWN BY: R.F.R.	DATE: 23/03/23	
SCALE: 1:100	APPROVAL:	
DRAWING No.	SHEET	REV.
ND 1682	05	