



1 Ground Floor
1 : 50

Rev	Description	Date

CODE	SUITABILITY DESCRIPTION
STATUS	PURPOSE OF ISSUE



PROJECT

Land @ White Hart

TITLE

Proposed Ground Floor

CLIENT

R.Paull

DRAWN BY
JW

CHECKED BY
JW


DATE
28/10/23

SCALE (@ A1)
1 : 50


PROJECT NUMBER
Project Number

DRAWING NUMBER
A100


REV

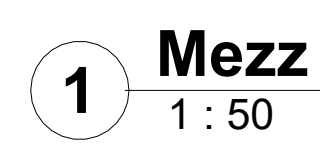

CLIENT			
R.Paull			
DRAWN BY JW		CHECKED BY JW	DATE 11/14/23
SCALE (@ 1") 1 : 50		PROJECT NUMBER Project Number	
DRAWING NUMBER A100.1			REV

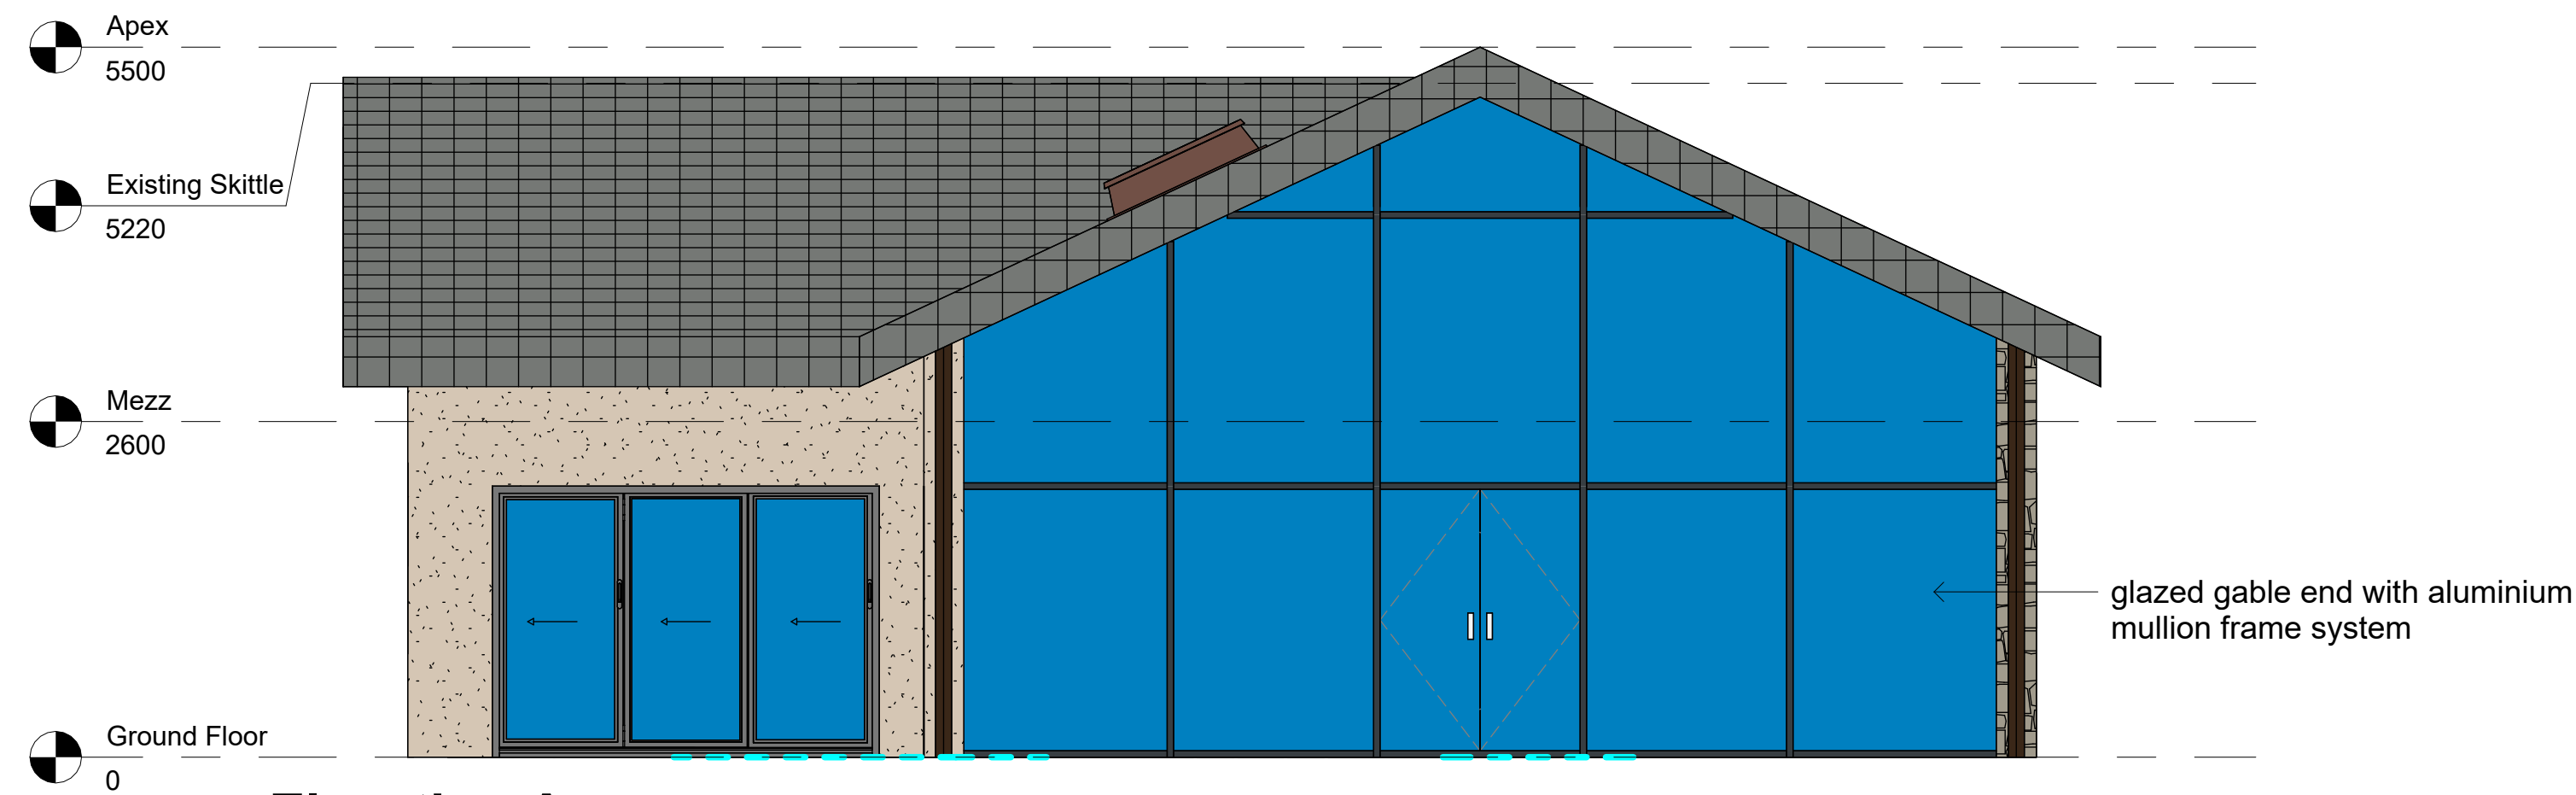

1 Elevation A
1 : 50

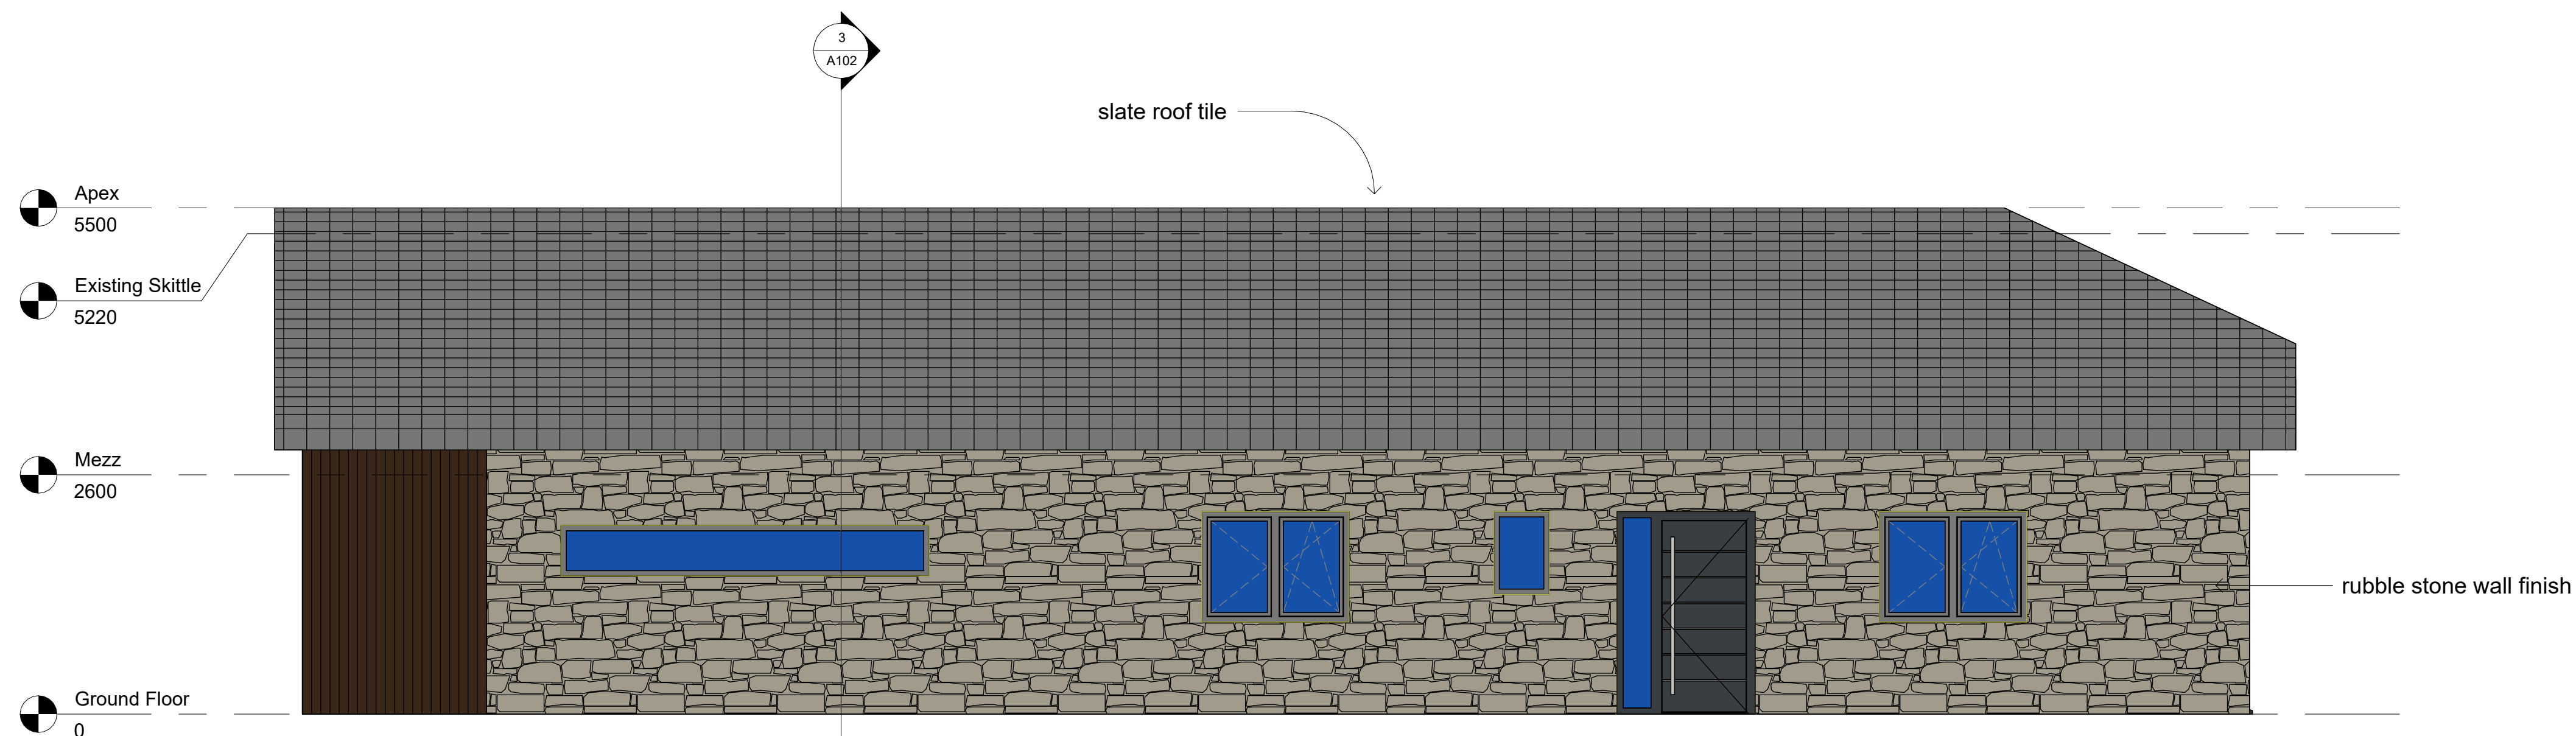

2 Elevation B
1 : 50

Rev	Description	Date

CODE	SUITABILITY DESCRIPTION
STATUS	PURPOSE OF ISSUE



SHERBORNE
Architectural Services

PROJECT

Land @ White Hart

TITLE

Elevations

CLIENT

R.Paull

DRAWN BY
JW

CHECKED BY
JW


DATE
10/29/23

SCALE (@ A1)
1 : 50


PROJECT NUMBER
Project Number

DRAWING NUMBER
A101

REV

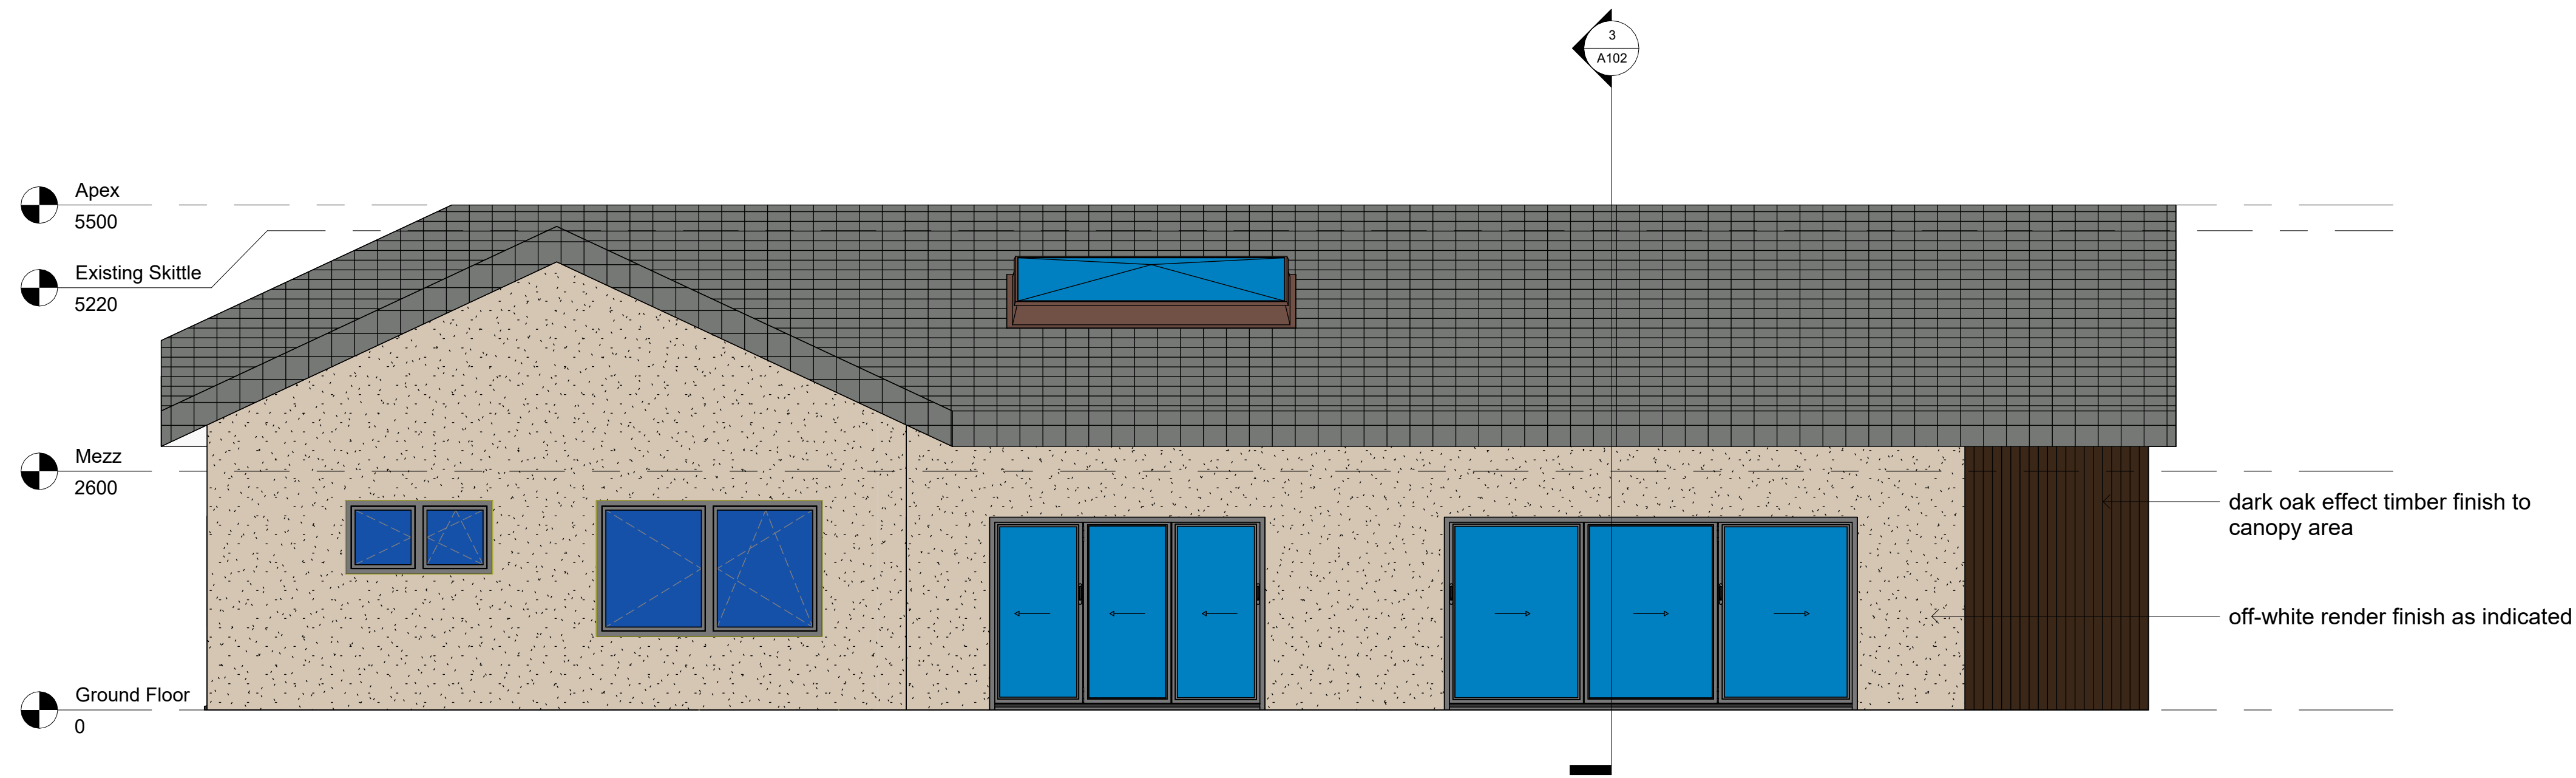


1 Elevation C
1 : 50

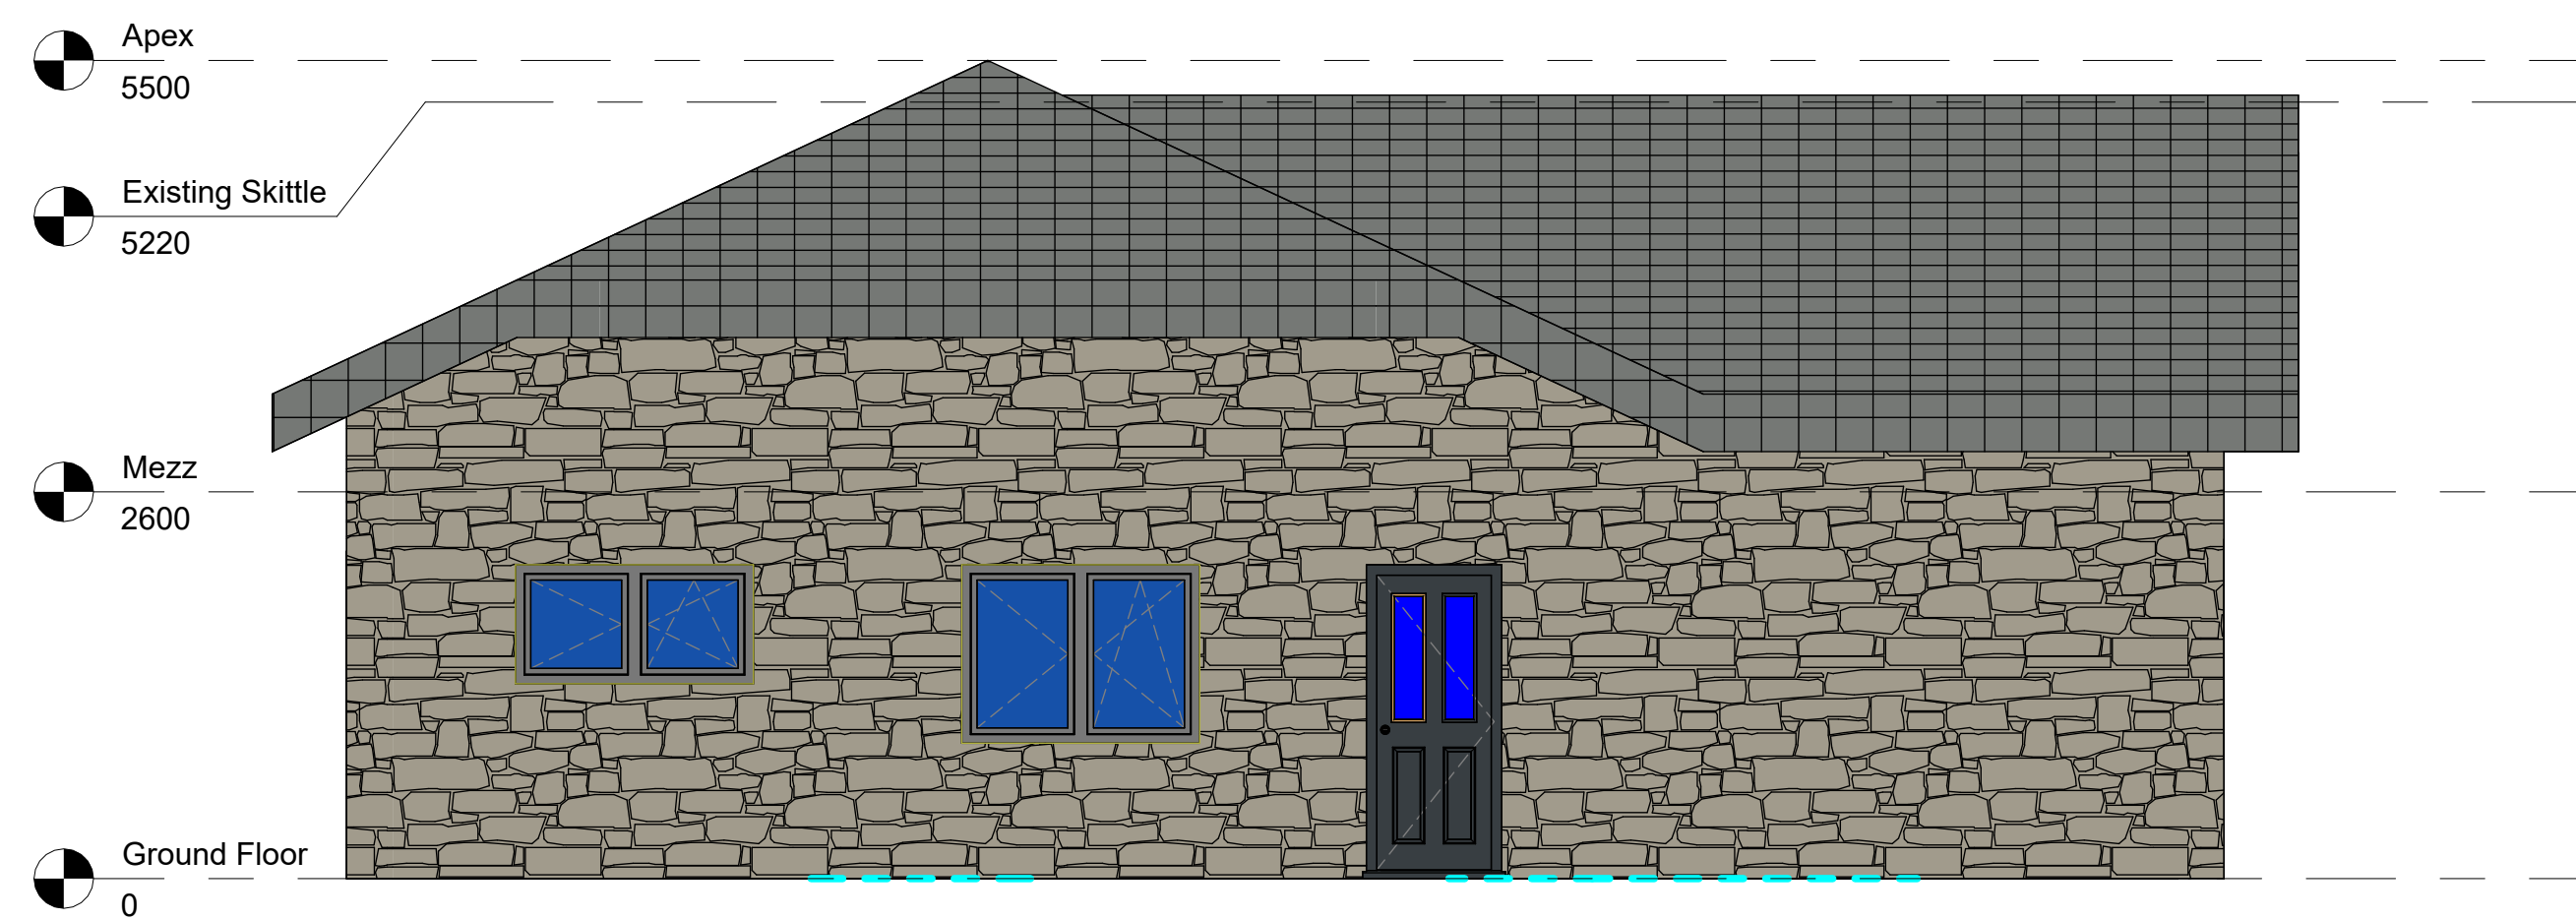

2 Elevation D
1 : 50

Rev	Description	Date

CODE	SUITABILITY DESCRIPTION
STATUS	PURPOSE OF ISSUE



PROJECT

Land @ White Hart

TITLE

Elevations 2

CLIENT

R.Paull

DRAWN BY
JW

CHECKED BY
JW


DATE
10/29/23

SCALE (@ A1)
1 : 50


PROJECT NUMBER
Project Number

DRAWING NUMBER
A101.1


REV

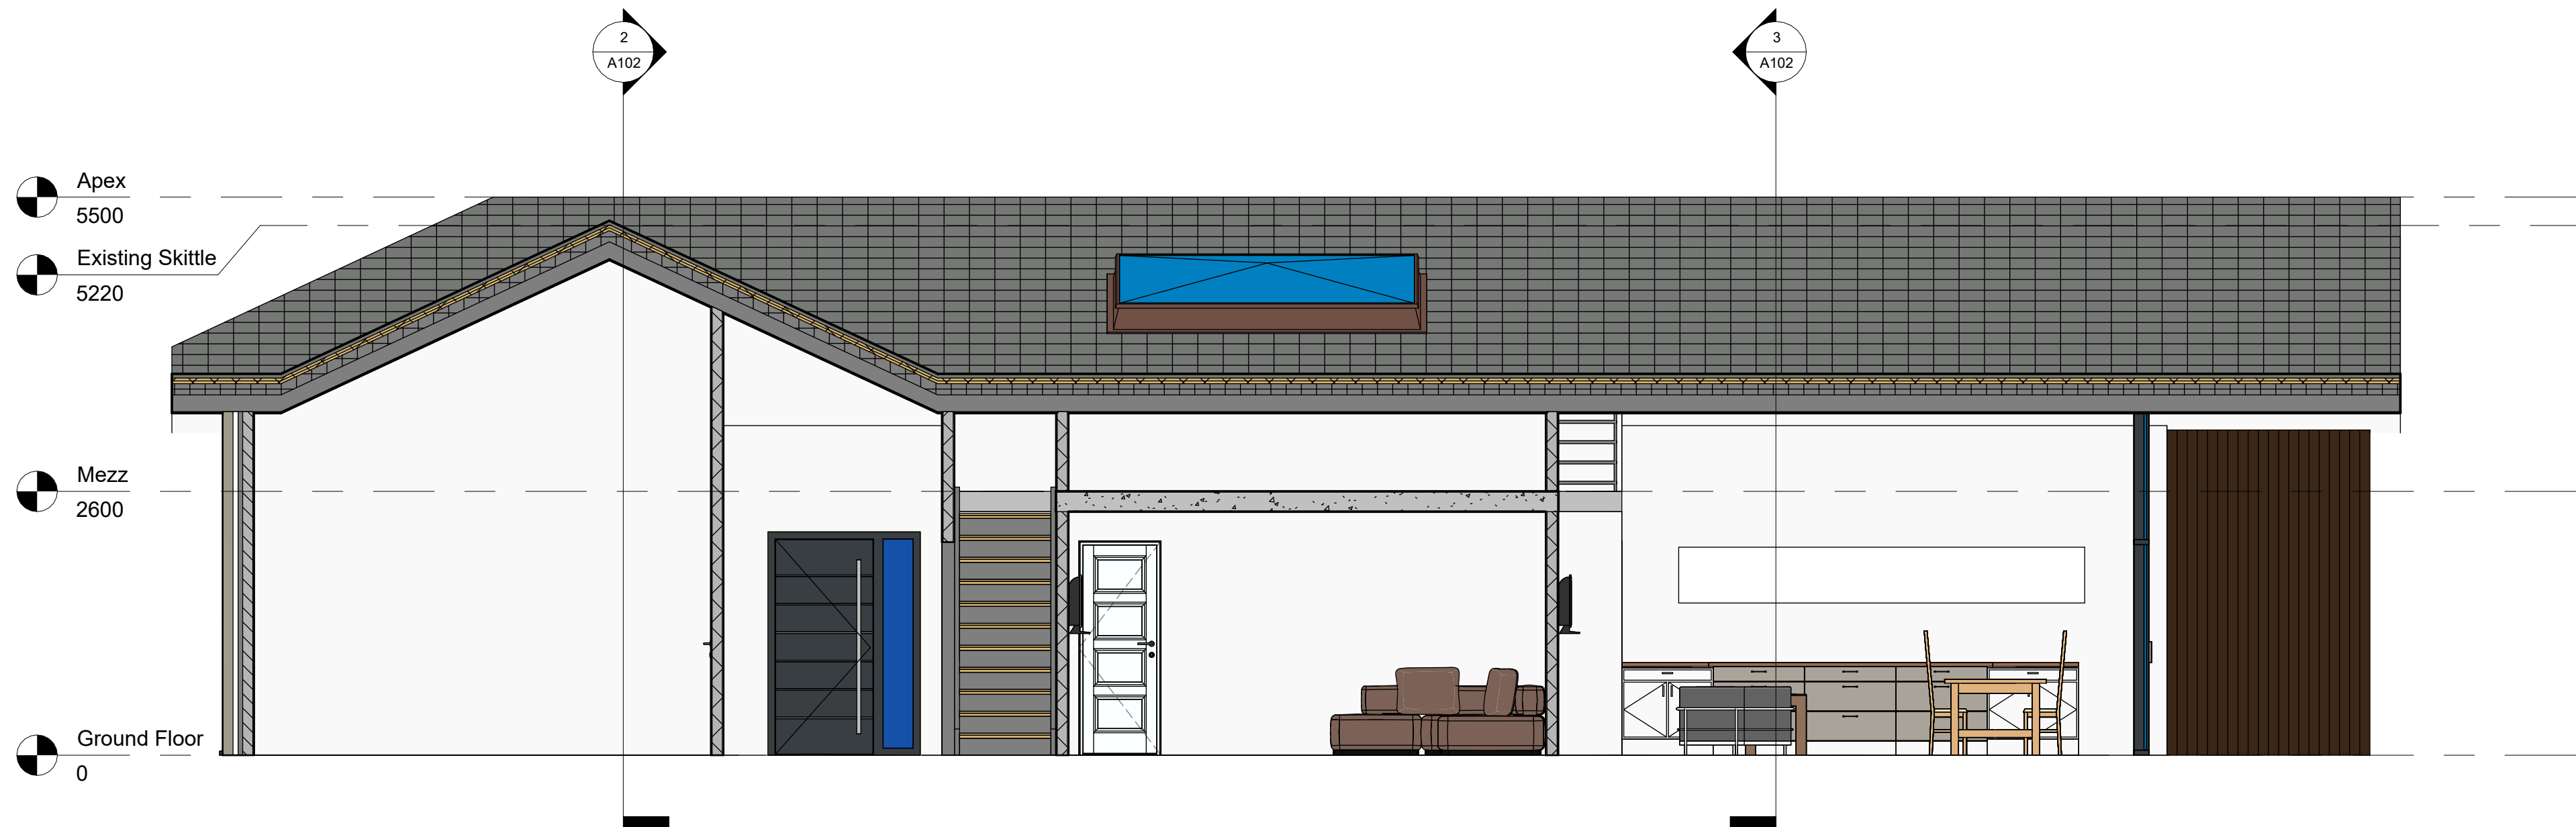

1 Section 1
1 : 50

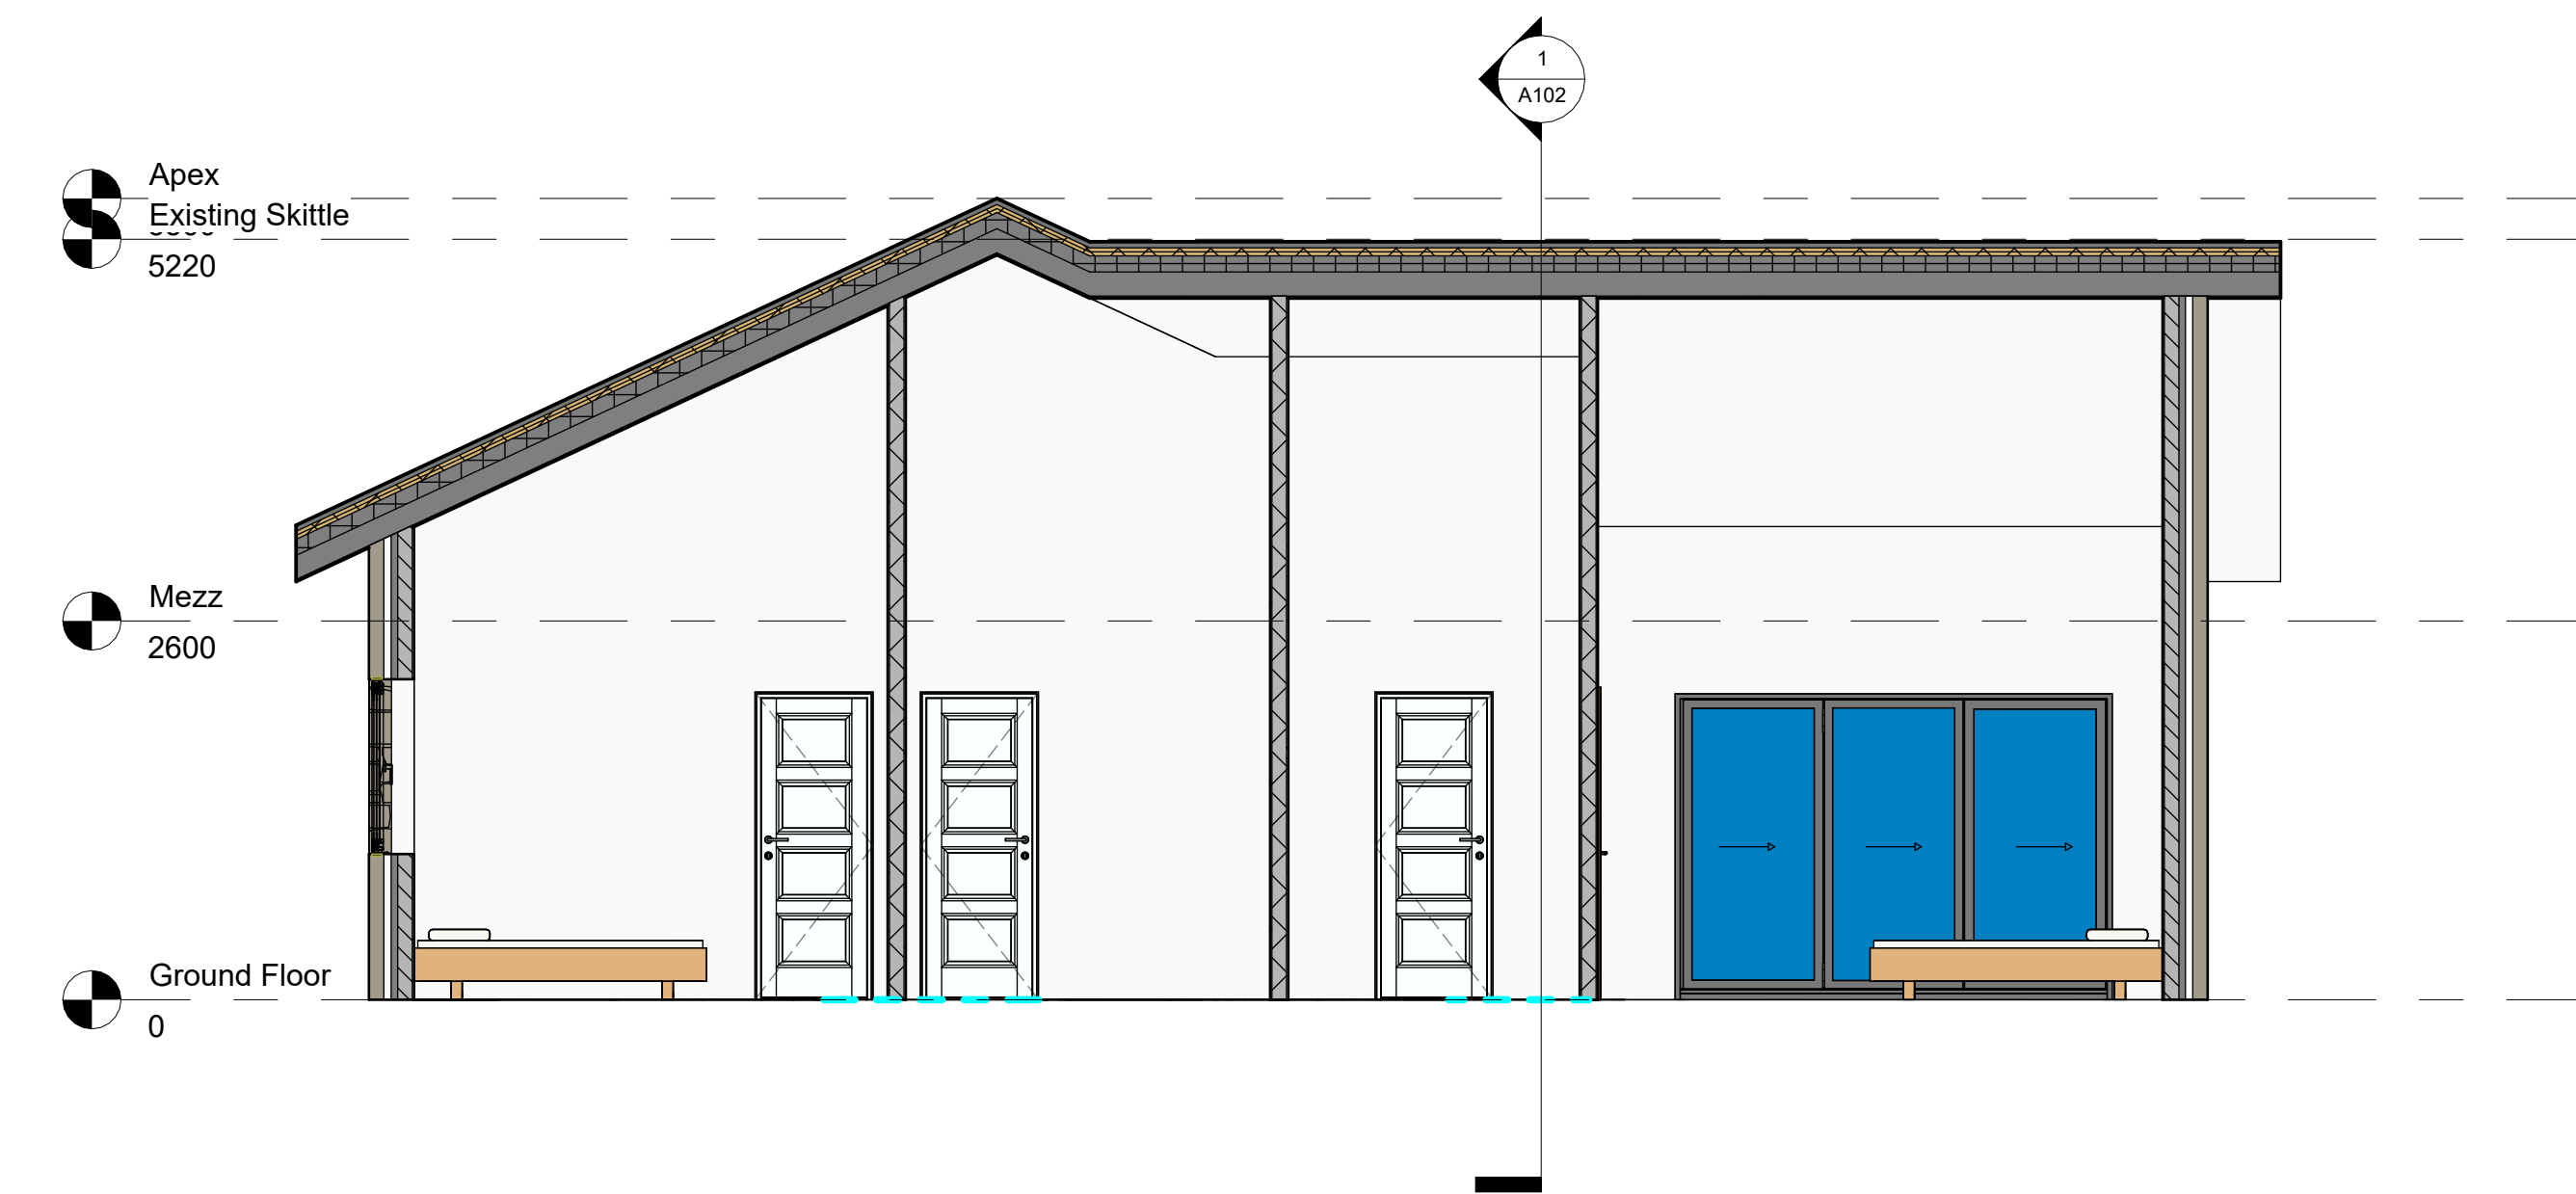

2 Section 2
1 : 50

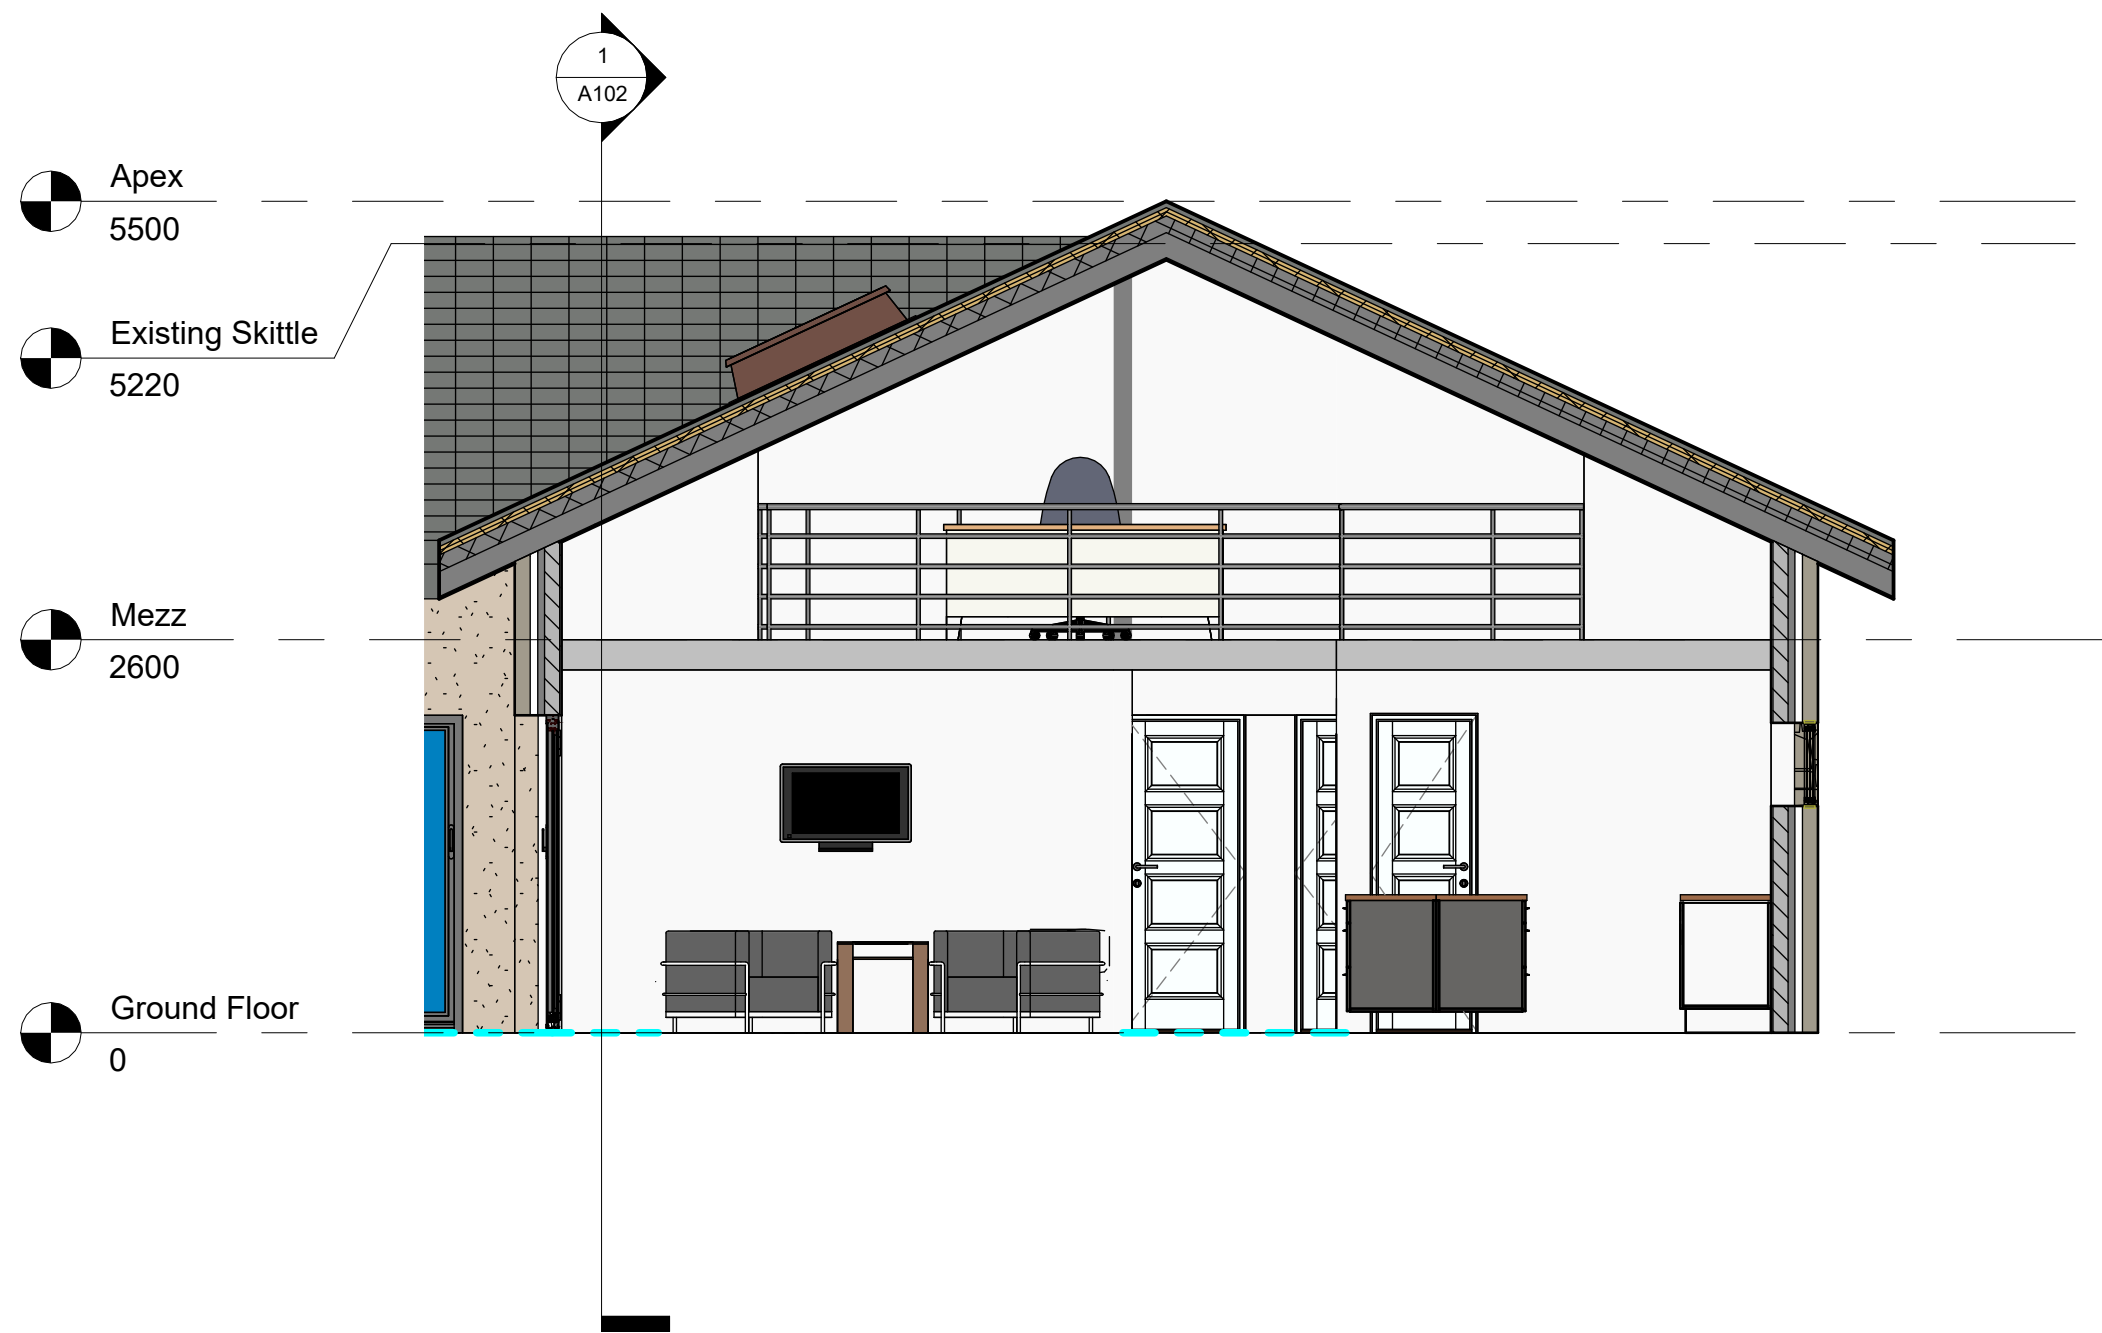


3 Section 3
1 : 50


Rev	Description	Date

CODE	SUITABILITY DESCRIPTION
STATUS	PURPOSE OF ISSUE

<div> SHERBORNE Architectural Services</div>		
PROJECT Land @ White Hart		
TITLE Sections		
CLIENT R.Paull		
DRAWN BY JW	CHECKED BY JW	DATE 10/29/23
SCALE (@ A1) 1 : 50		PROJECT NUMBER Project Number
DRAWING NUMBER A102		REV

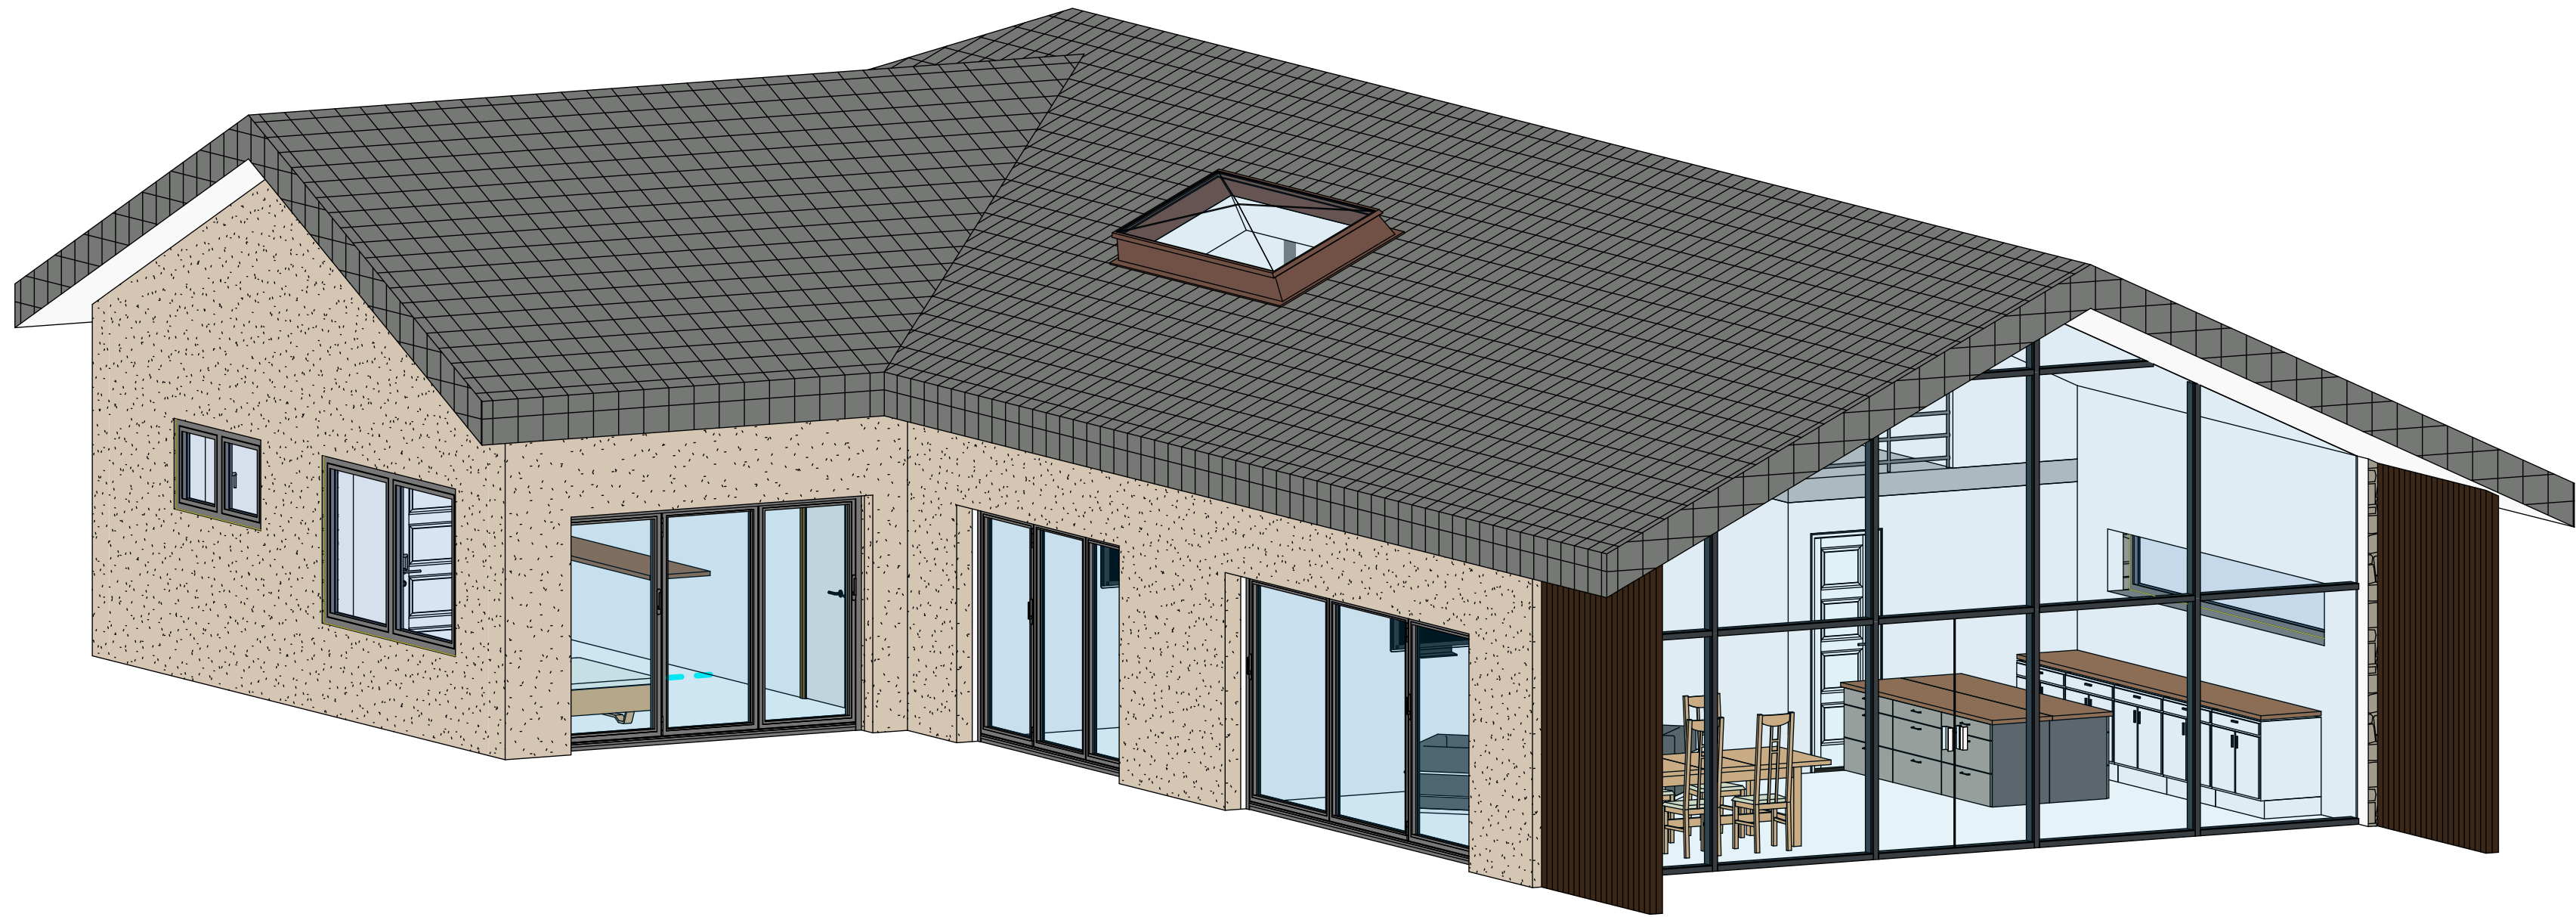

1 3D View 1

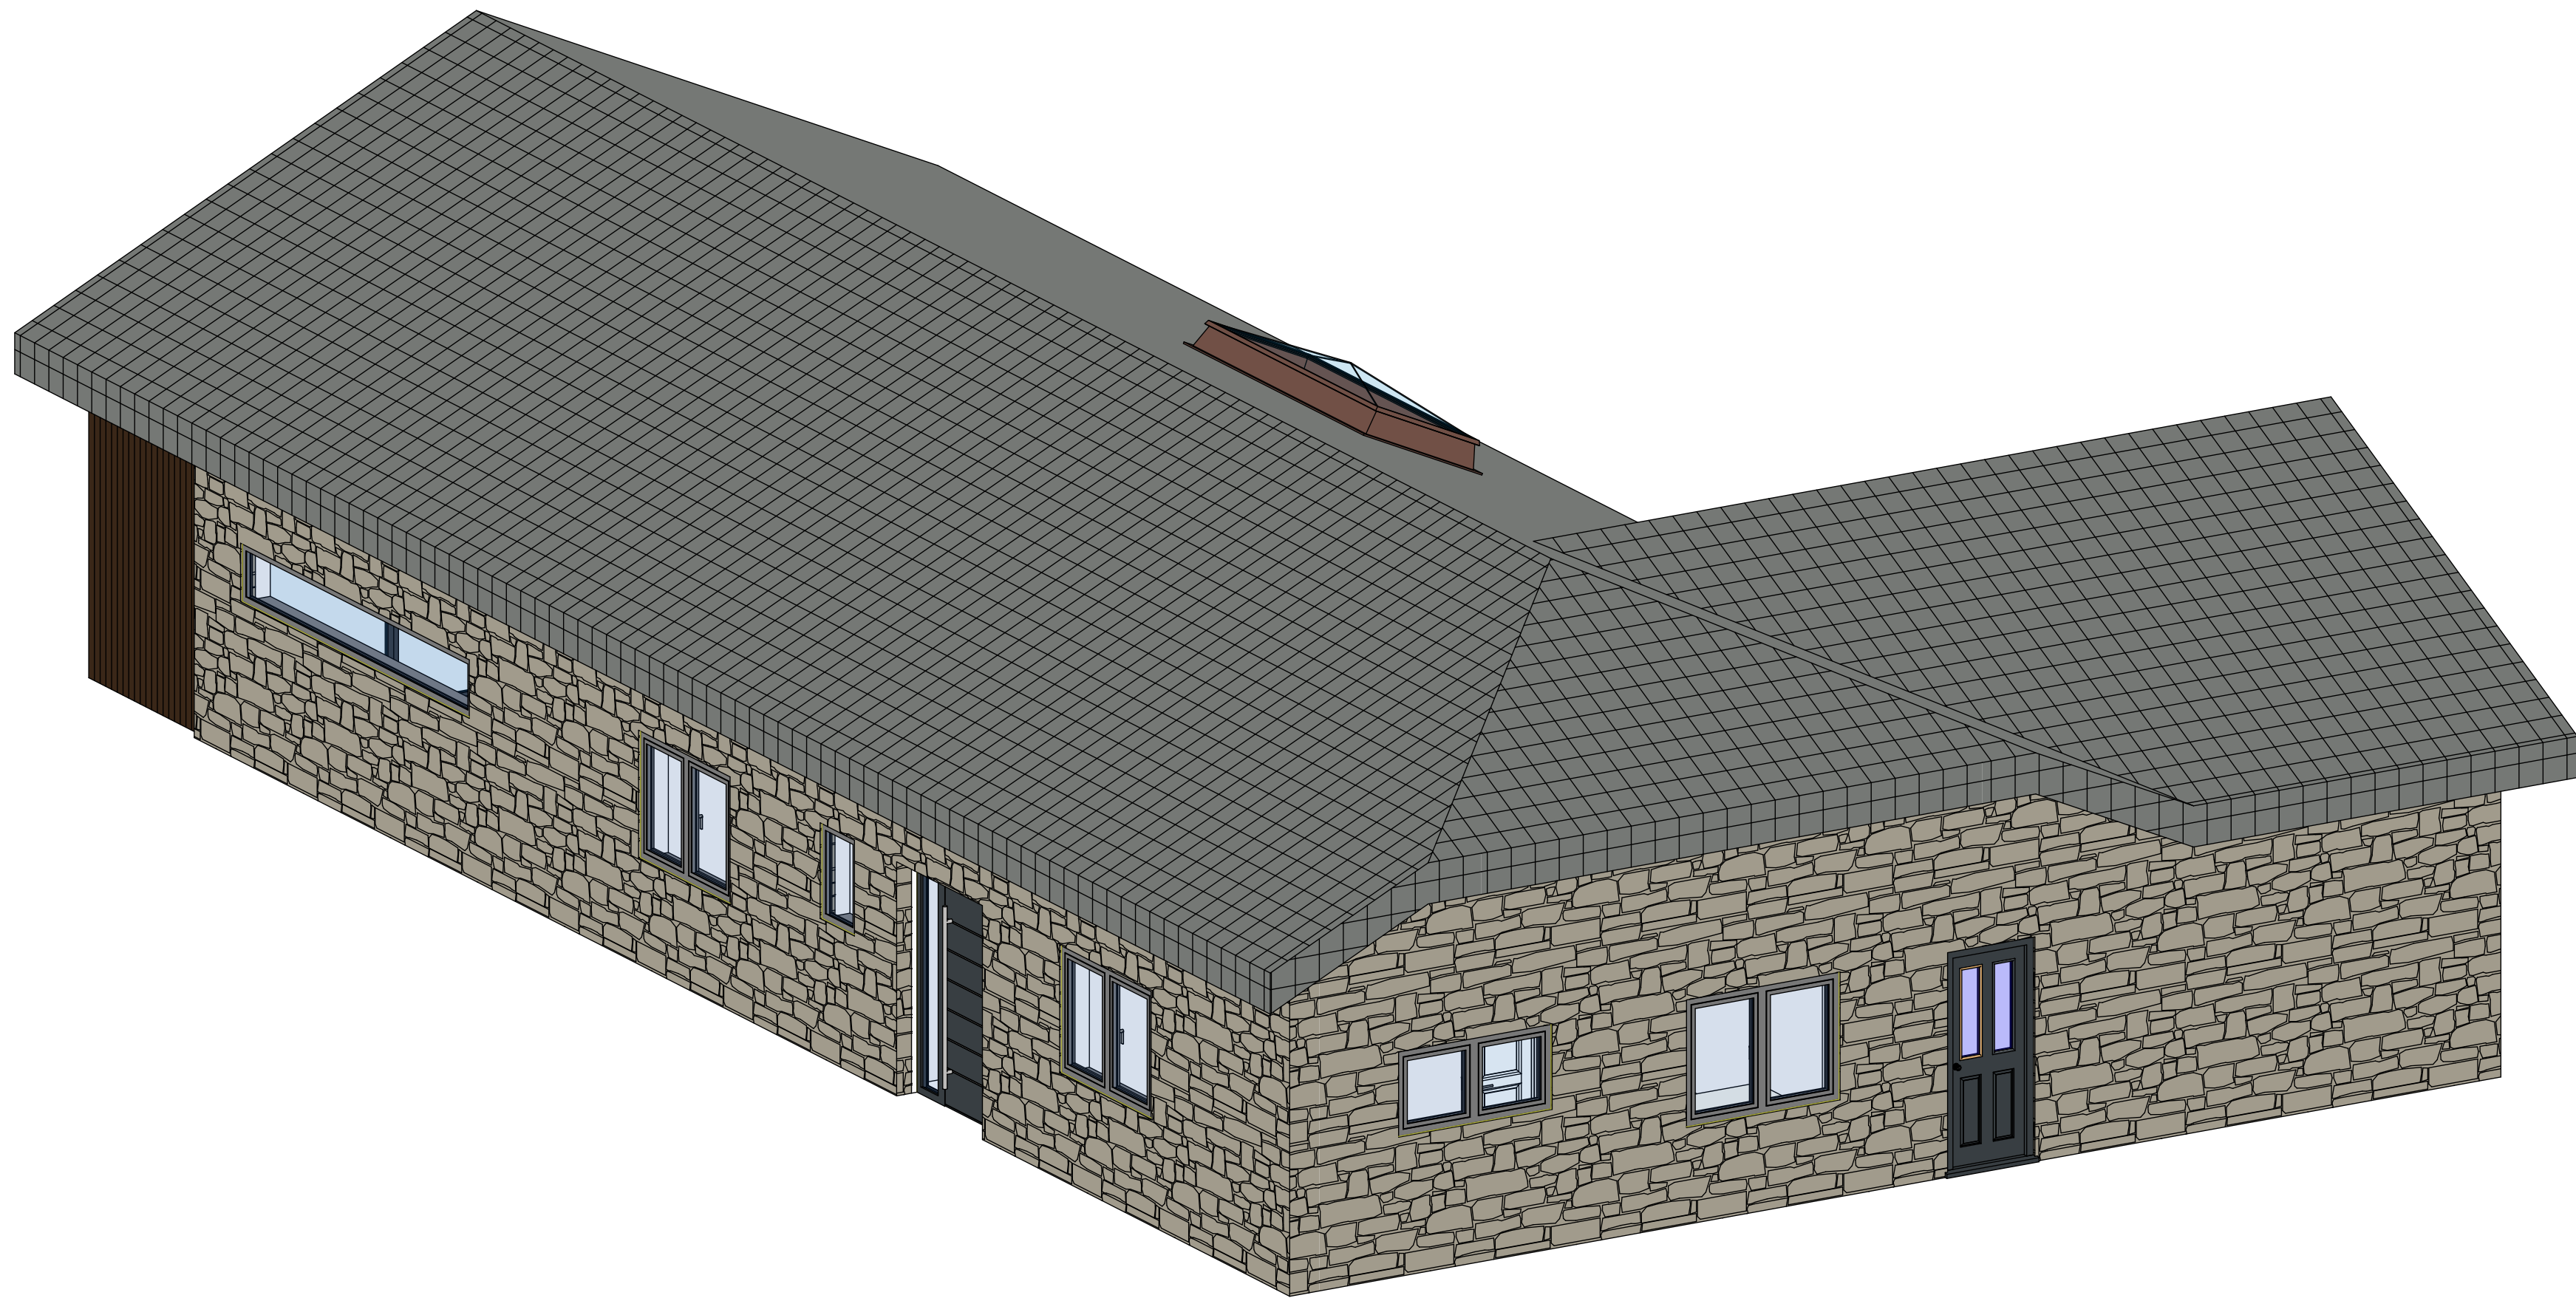

2 3D View 2

Rev	Description	Date

CODE	SUITABILITY DESCRIPTION
STATUS	PURPOSE OF ISSUE



SHERBORNE
Architectural Services

PROJECT

Land @ White Hart

TITLE

3D Views

CLIENT

R.Paull

DRAWN BY
JW

CHECKED BY
JW

DATE
10/29/23

SCALE (@ A1)

PROJECT NUMBER
Project Number

DRAWING NUMBER
A103

REV



1 3D View 4

Rev	Description	Date

CODE	SUITABILITY DESCRIPTION
STATUS	PURPOSE OF ISSUE



PROJECT

Land @ White Hart

TITLE

3D Views 3

CLIENT

R.Paull

DRAWN BY
JW

CHECKED BY
JW

DATE
10/29/23

SCALE (@ A1)

PROJECT NUMBER
Project Number

DRAWING NUMBER
A105

REV