



PROPOSED FRONT ELEVATION





PROPOSED SIDE ELEVATION




PROPOSED REAR ELEVATION

1 : 100 @ A3

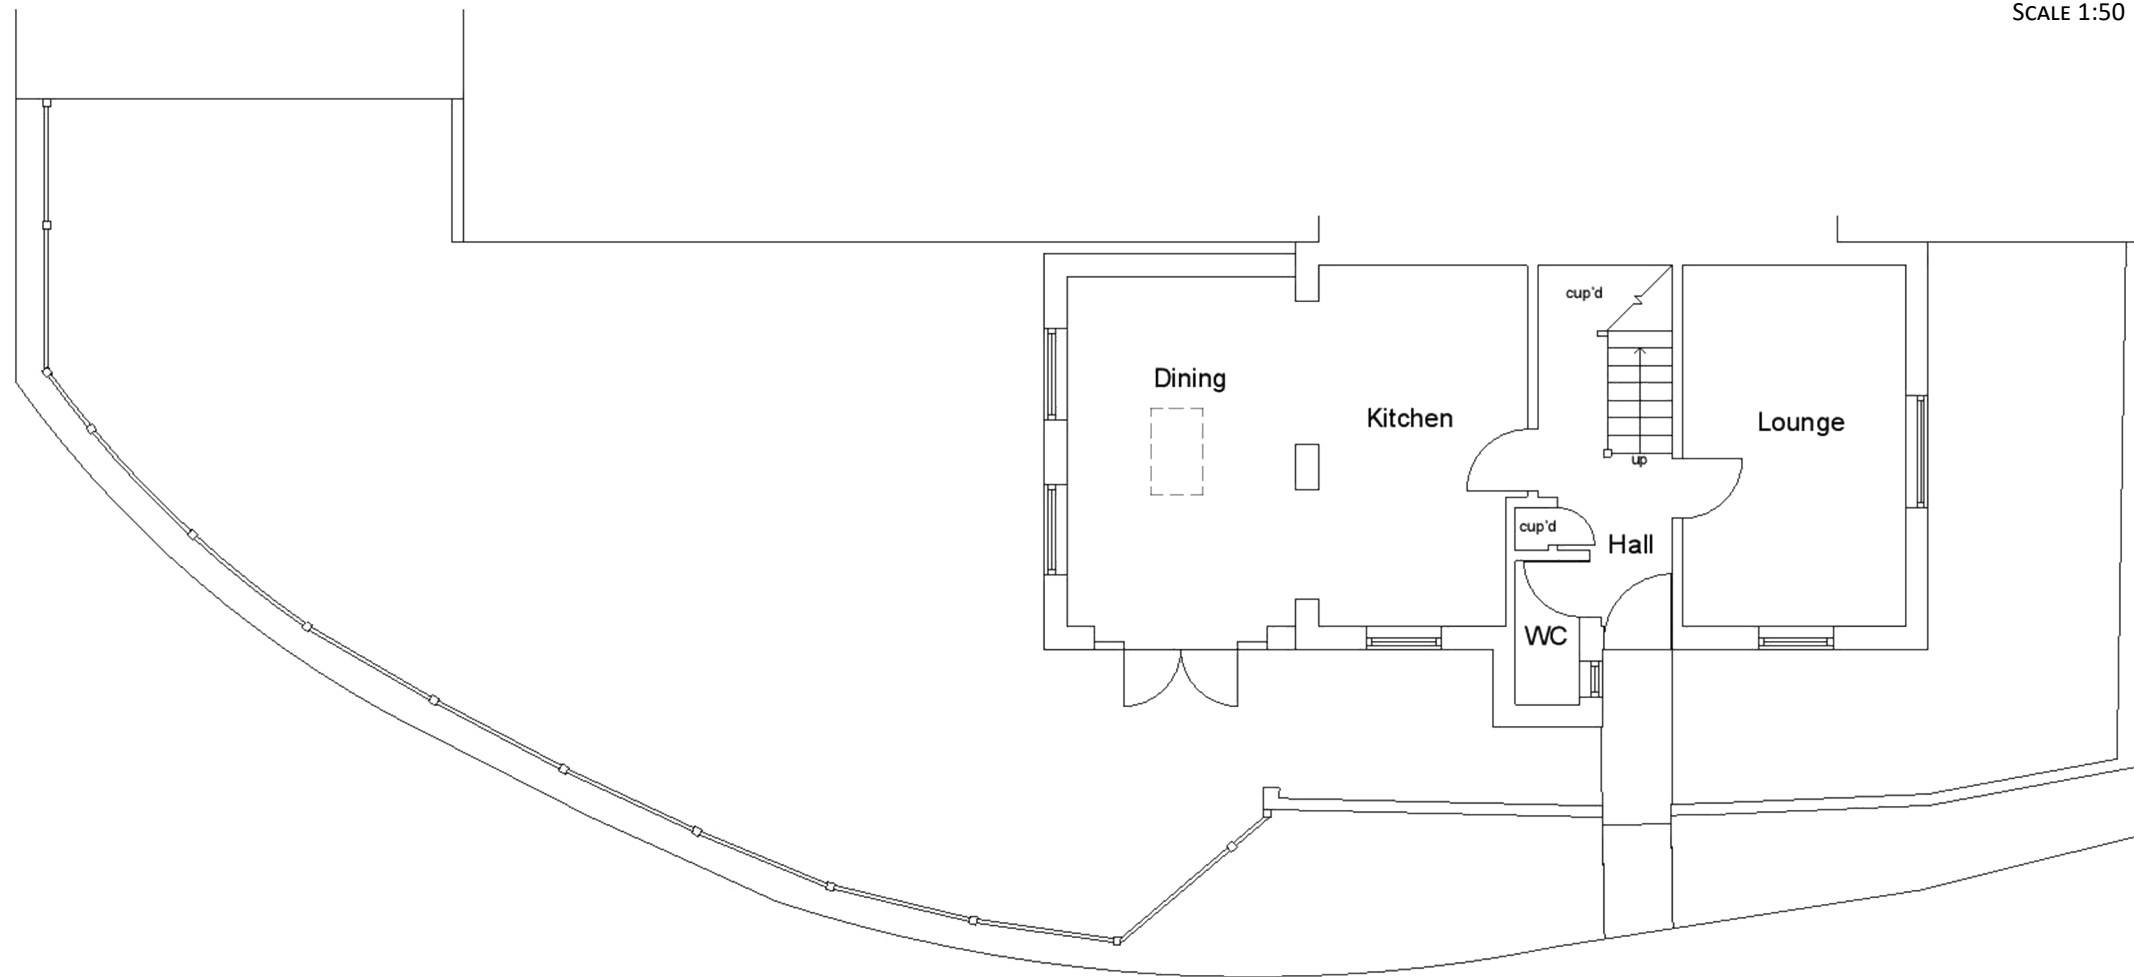
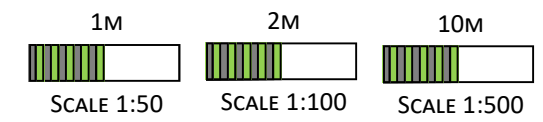


PROPOSED GROUND FLOOR

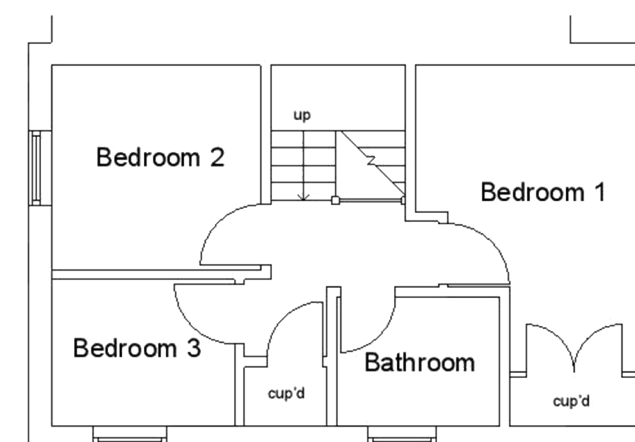



PROPOSED FIRST FLOOR

1 : 100 @ A3

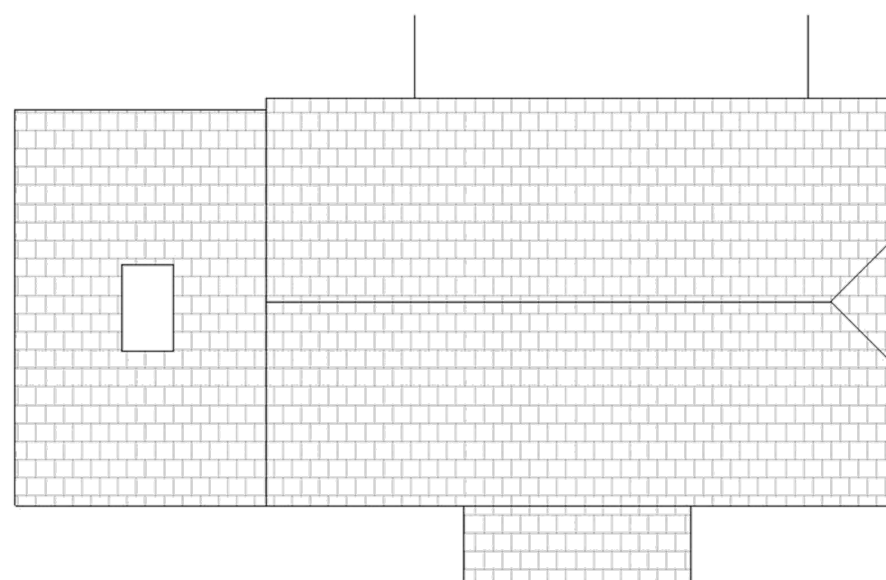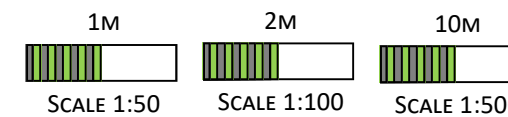

PROPOSED ROOF PLAN

1 : 100 @ A3

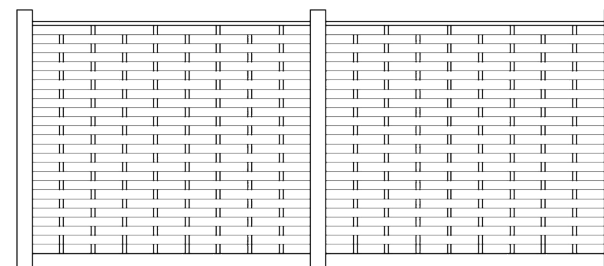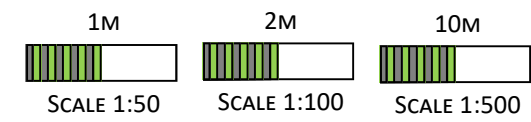

PROPOSED FENCE

1 : 50 @ A3