






EXISTING SOUTH FACING ELEVATION
SCALE 1/50

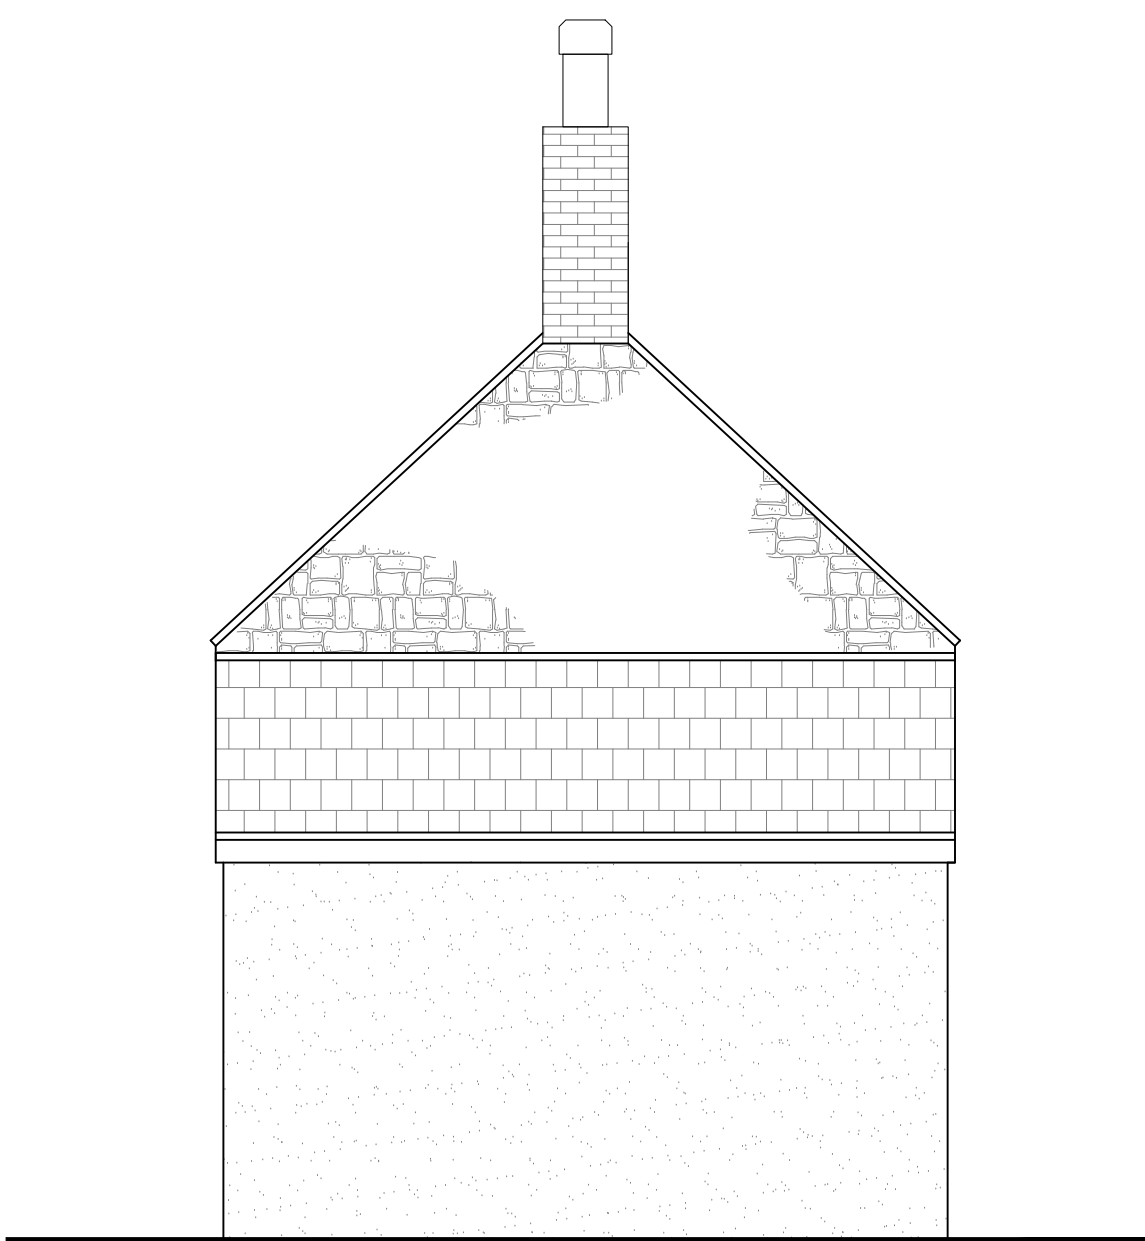


EXISTING WEST FACING ELEVATION
SCALE 1/50

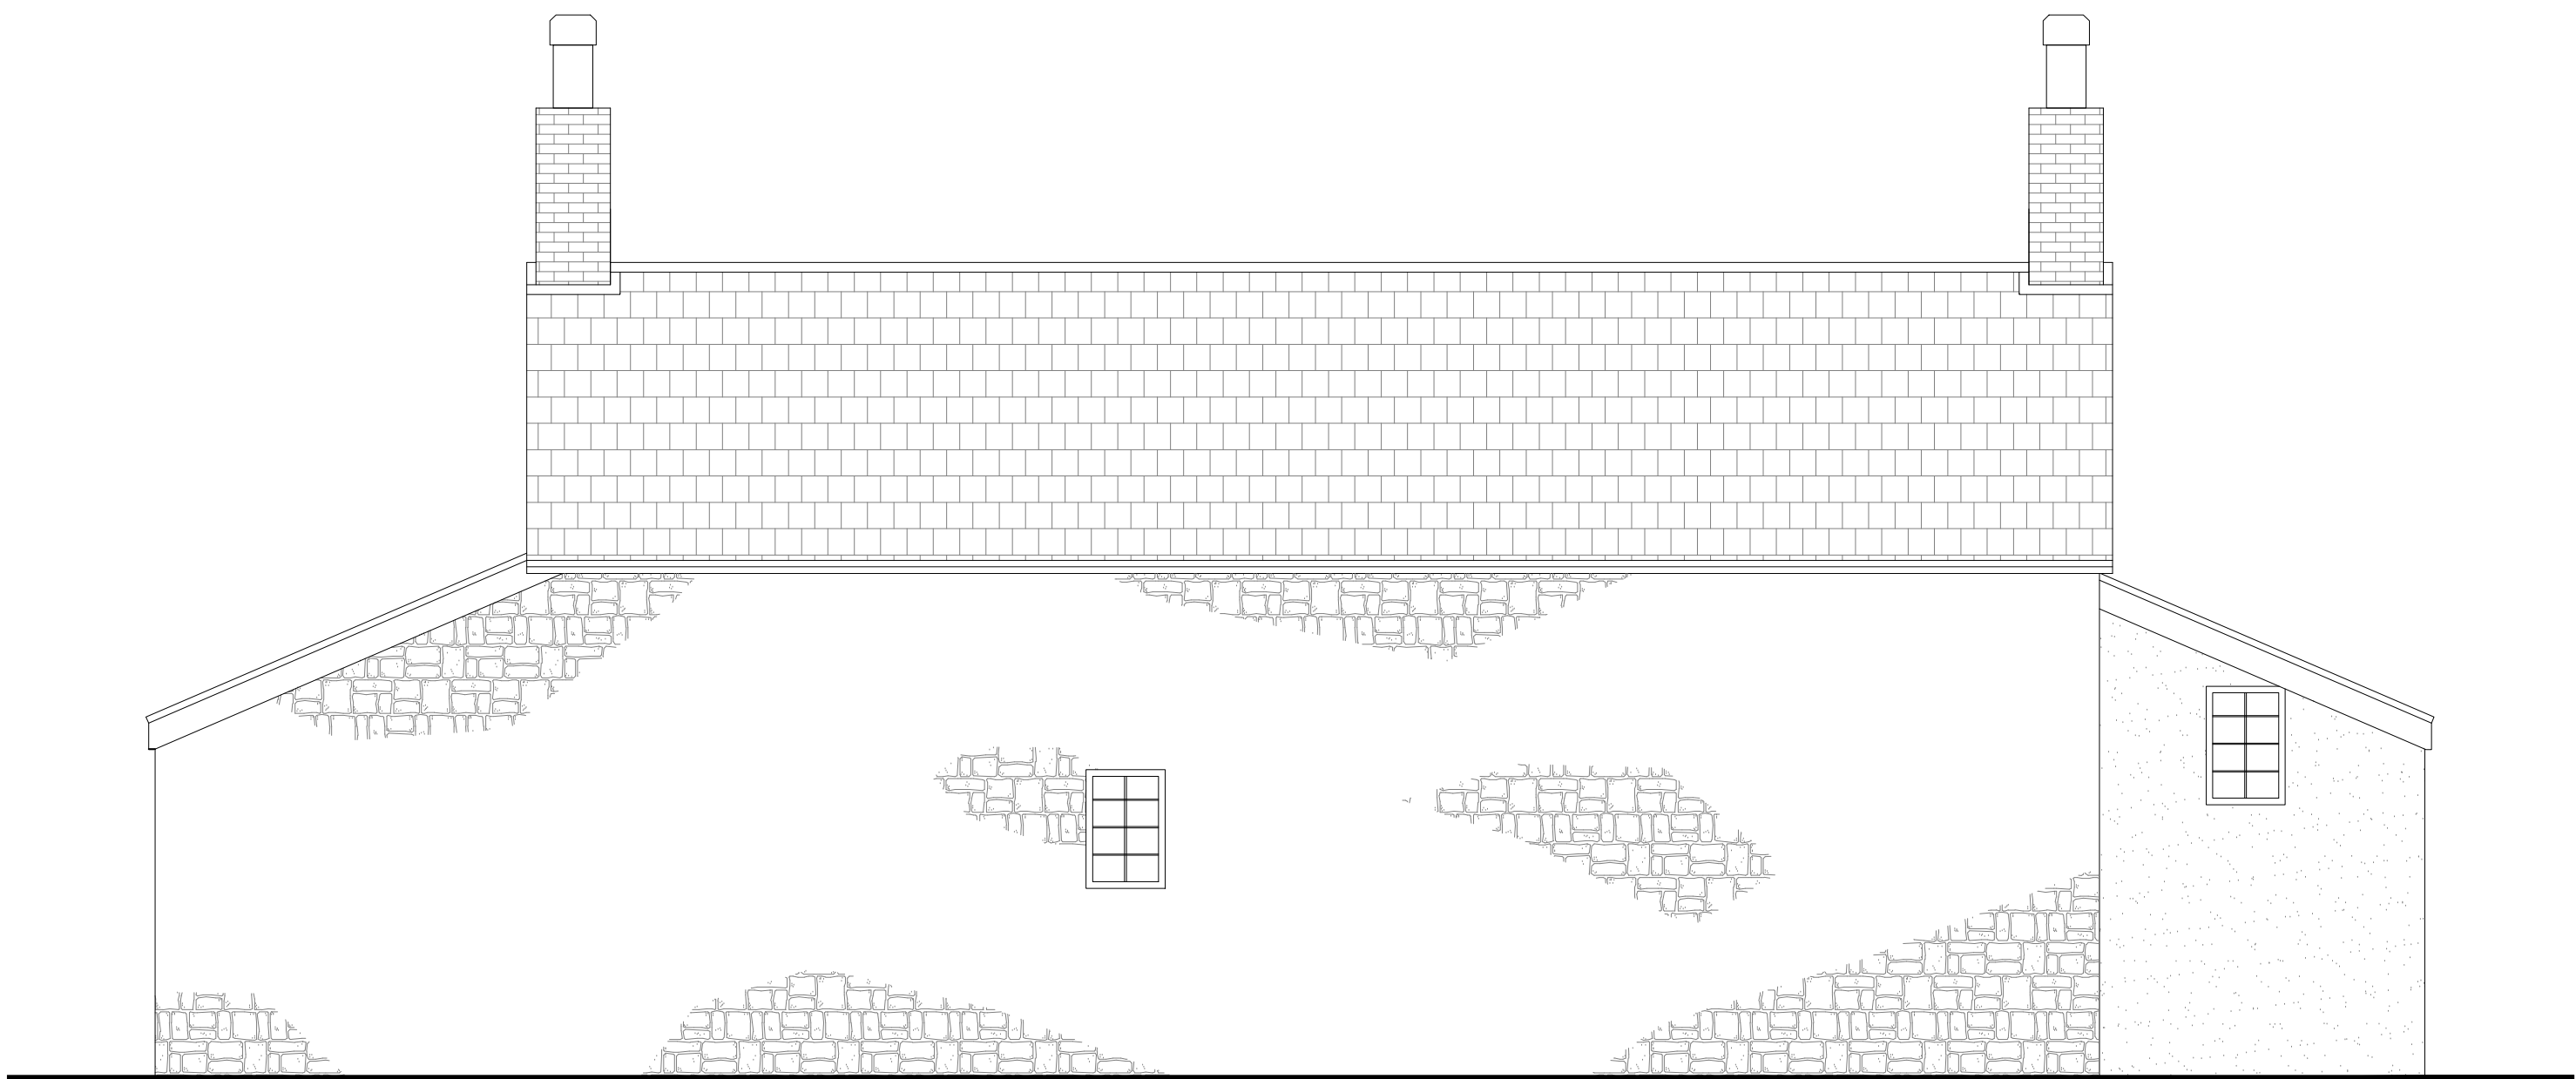

EXISTING NORTH FACING ELEVATION
SCALE 1/50

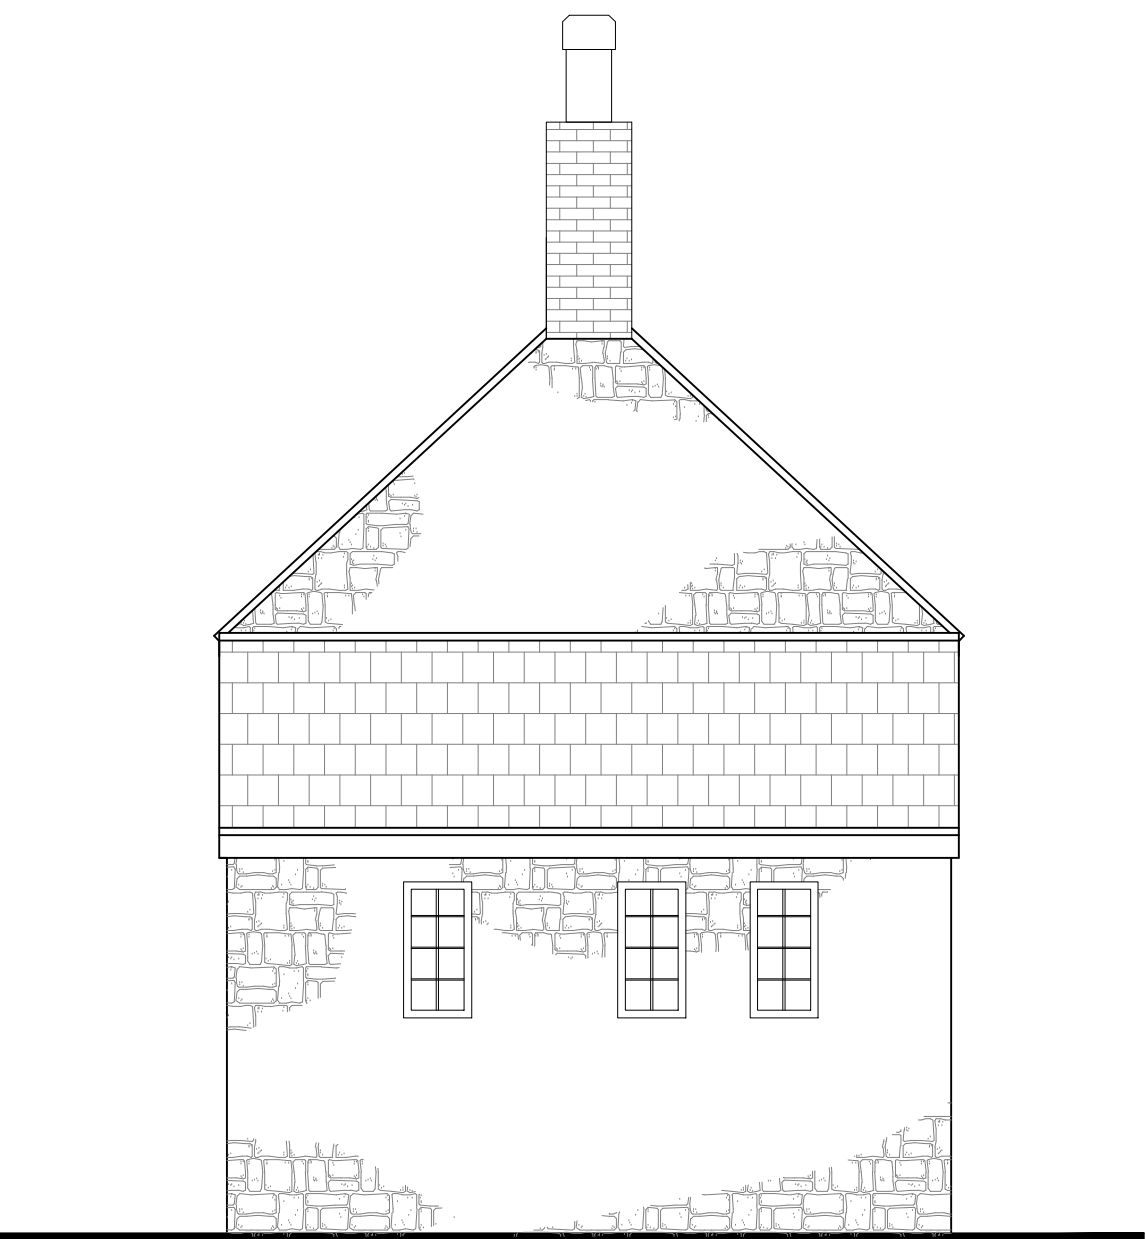

EXISTING EAST FACING ELEVATION
SCALE 1/50

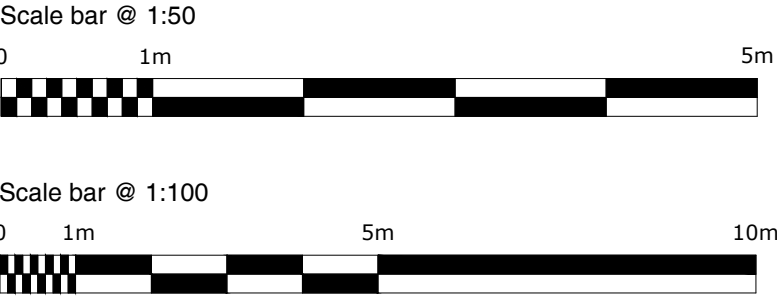

Rev	Date	Description	Drn
-----	------	-------------	-----



Project
PROPOSED 2 STOREY EXTENSION,
WISTERIA COTTAGE
HOLWELL
SHERBORNE
DORSET, DT9 5JZ

Client
Mr & Mrs Axten

Drawing Title
Existing Elevations

Scale as noted - A1 **Date** 09.08.2022

Drawn TM **CHKD** N/A

DWG No. 1707-002 **Rev.** -