


Ridge Height 108.04
Eaves 104.72

Lynn Cottage & Meadowgate

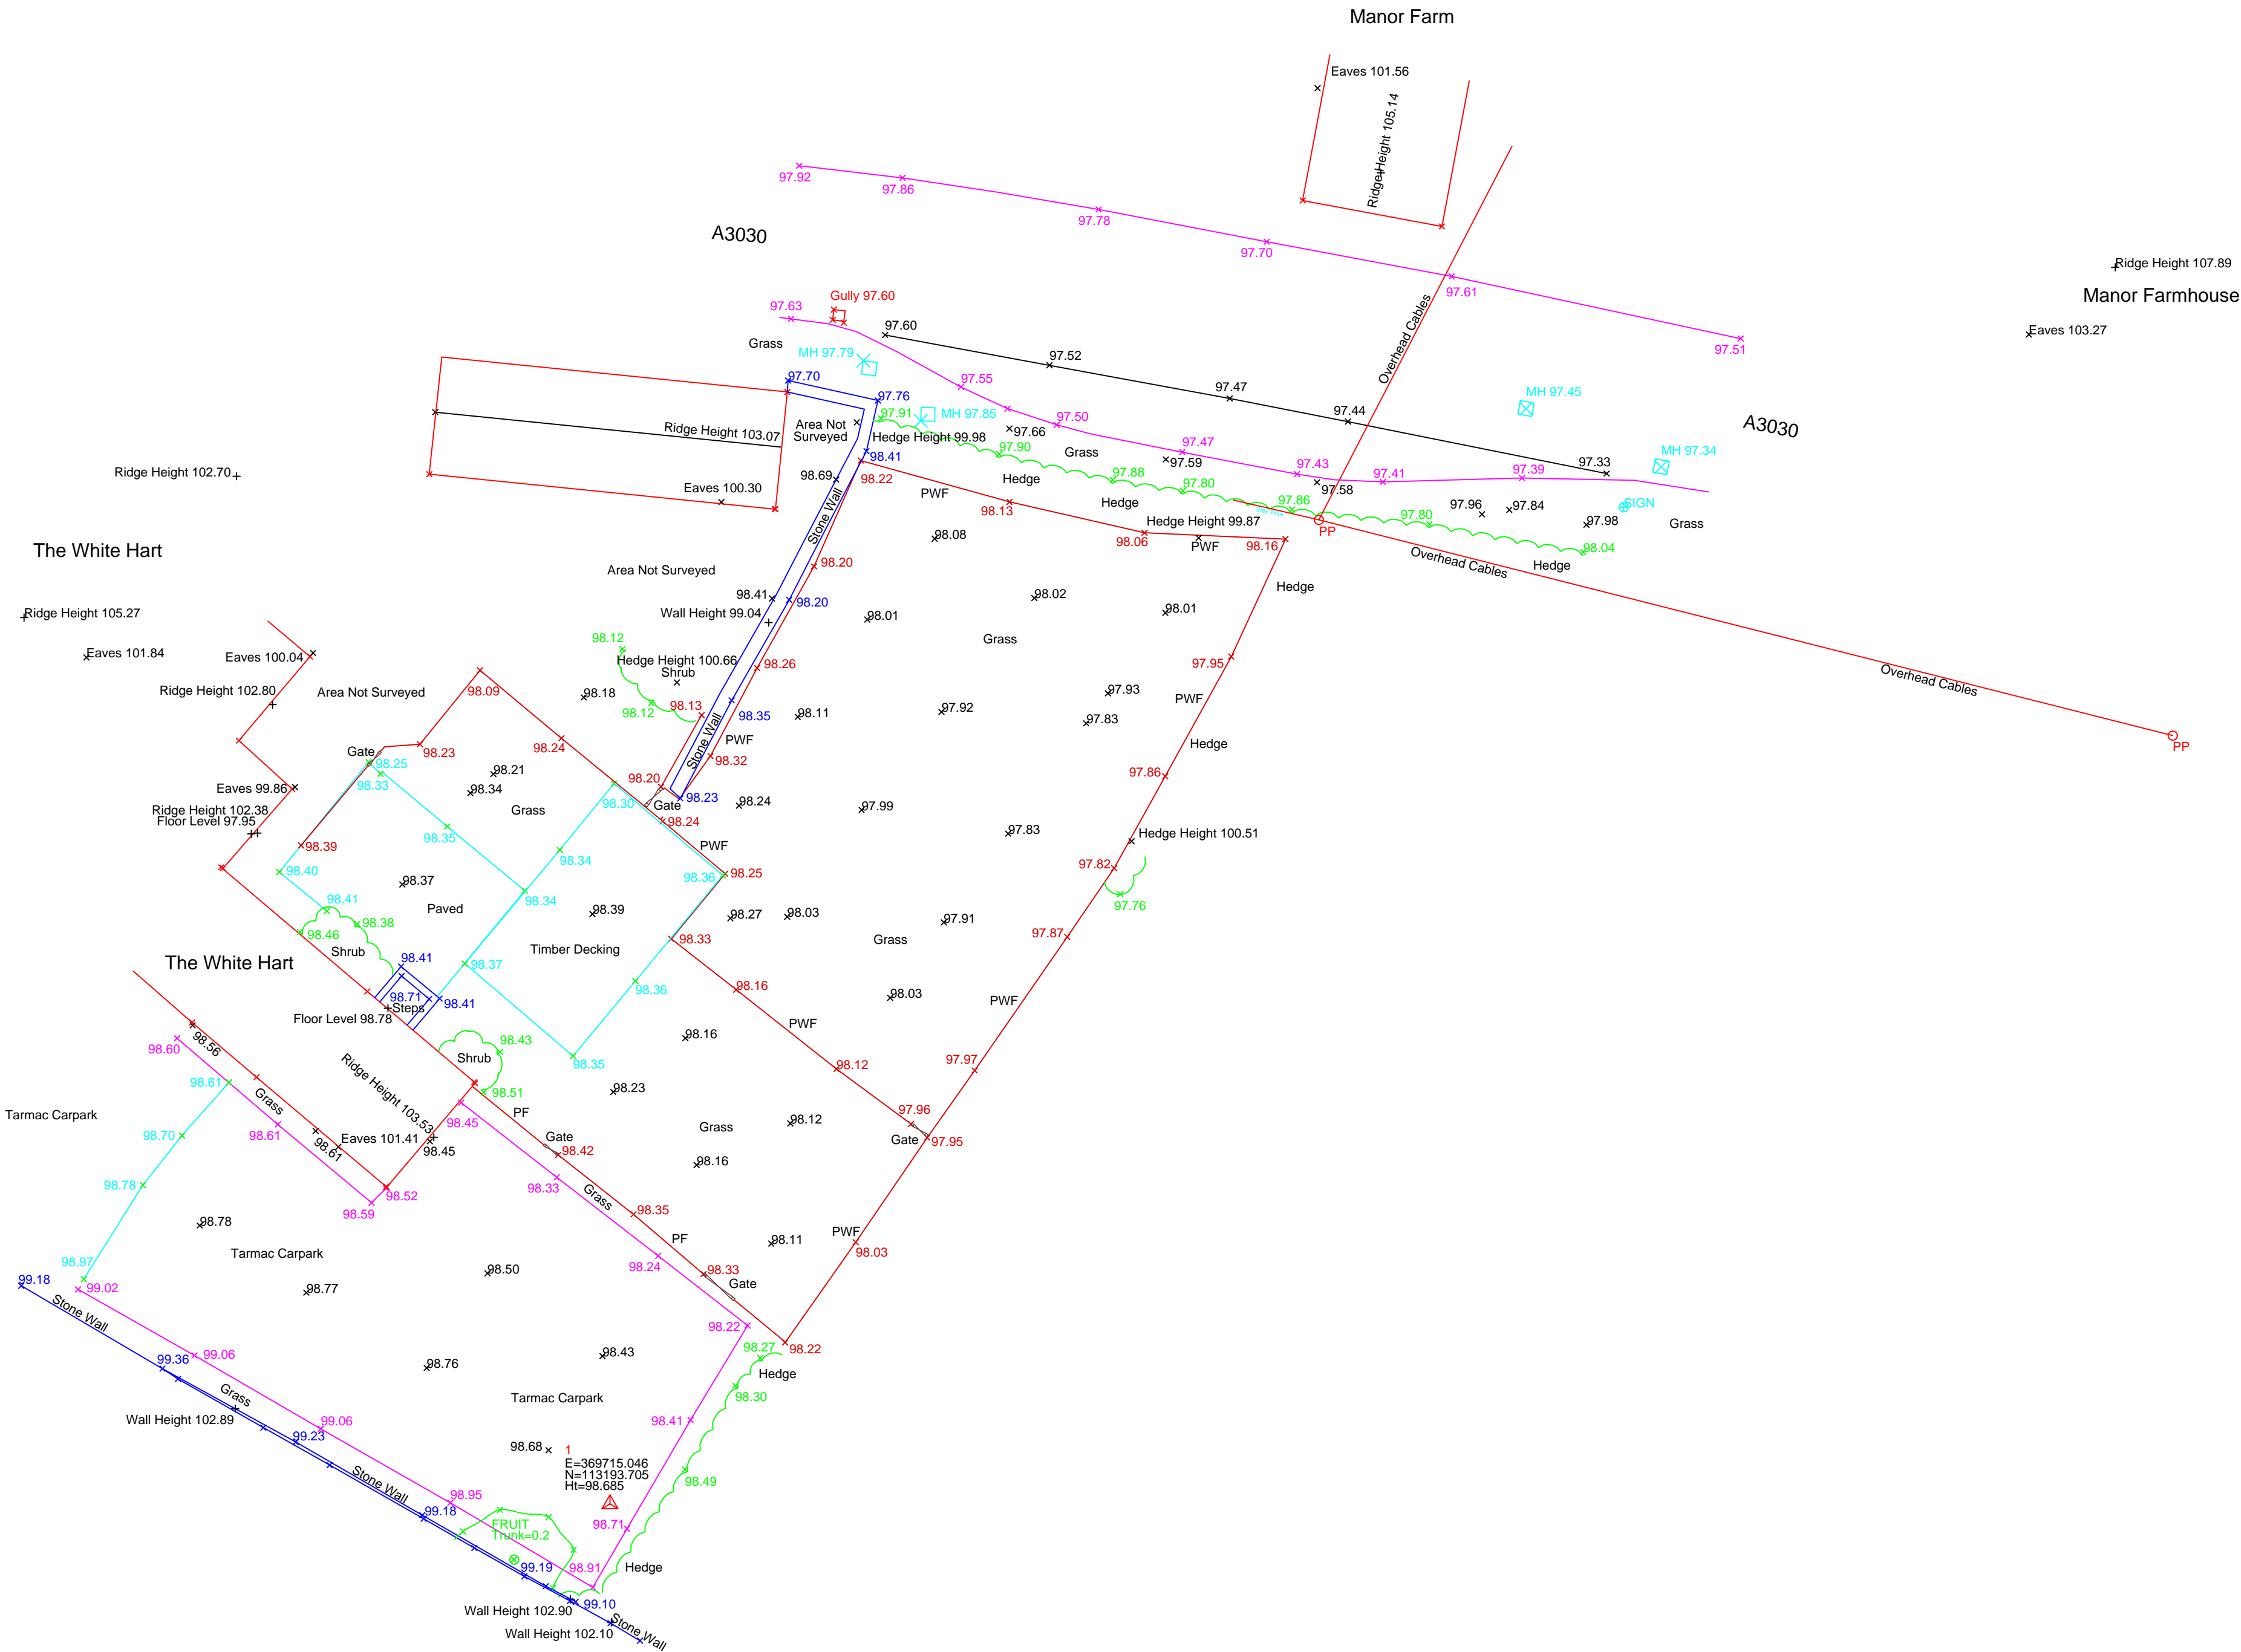

- Notes
1. This survey has been computed and drawn using Ordnance Survey national grid Co-ordinates.
 2. All levels are in metres and relate to Ordnance Datum. With levels tied via GPS link to Leica Smartnet Network. Station 01 has an accepted value of 98.68m.
 3. This survey was surveyed for a scale of 1:200, any subsequent enlargements should be verified on site.
 4. Whilst every care has been taken, no responsibility can be accepted for errors or omissions caused by detail obscured or not accessible at the time of this survey.
 5. Tree Canopy lines and species identification are indicative. Trees under 100mm trunk did not surveyed.
 6. Boundary treatments shown on this survey represent physical boundaries found on site and do not necessarily represent the legal boundary position.
 7. Surrounding buildings are indicated using data collected and as viewed from the site. This may not represent the actual footprint at ground level and must be checked using an OS overlay if critical to the scheme.
 8. All dimensions to be checked on site prior to any work taking place.


Legend

BOL	Bollard
BT	BT Inspection Chamber
CBF	Close Boarded Fence
CLF	Chain Link Fence
CATV	Cable Television Point
CCTV	Closed Circuit Television Camera
CL	Cover Level
CPS	Concrete Paving Slabs
DK	Drop Kerb
DPC	Damp Proof Course
EL	Eaves Level
FB	Flower Bed
FH	Fire Hydrant
FL	Floor Level
FW	Foul Water Sewer
GL	Rain Water Gully/Drain
GAS	Gas Inspection Cover
HT	Height
IR	Iron Rolling Fence
IC	Inspection Cover
Inv	Chamber Lowest Invert Level
LB	Letter Box
LP	Lamp Post
MH	Man Hole/Inspection Chamber
OSBM	Ordnance Survey Bench Mark
BWF	Barbed Wire Fence
PARA	Parapet Wall Height
PCF	Post and Chain Fence
PF	Panel Fence
PRF	Post and Rail Fence
PWF	Post and Wire Fence
PB	Post Box
PP	Electrical Power Pole
RE	Roadside Eye
RL	Ridge Level
RWP	Rain Water Pipe
SGN	Road Sign
STN	Survey Control Station
SV	Stop Valve
SVP	Soil & Vent Pipe
SW	Surface Water Drain
TL	Threshold Level
TP	Telegraph Pole
VP	Vent Pipe
WM	Water Meter
WS	Water Supply Cover

OVERHEAD TELEPHONE CABLE
OVERHEAD ELECTRICITY CABLE
BANK TOP / BOTTOM
BUILDING LINES
ASSUMED DRAIN RUNS
FENCES
FOOTPATH EDGE/SURFACE CHANGE
KIDN LINES
WALLS

HEDGES
Tree Canopy (Indicative Only)
Gate
Title

Rev.	Description	By	Date

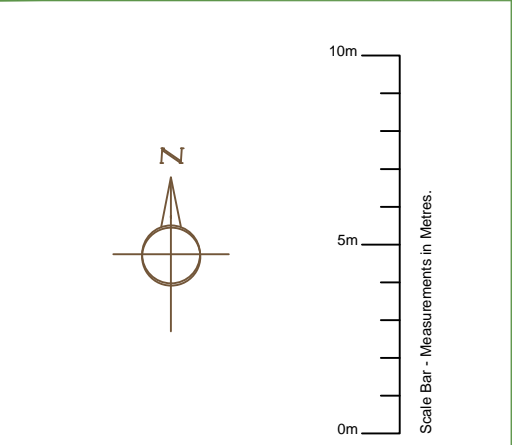

Copyright 2022 © Cole & Cole

COLE & COLE
Measured Land & Building Surveys

Deer Park Holm,
White Cliff Mill Street,
Blandford Forum,
Dorset,
DT11 7BN
T: 01258 438550
M: 07795 816345
www.coleandcole.co.uk

Client

Mr & Mrs Paull

Project

The White Hart,
Bishops Caundle, Sherborne,
Dorset, DT10

Title

Topographical Survey

Original Scale	Surveyed	Drawn	Authorised
1:200@A2	SMC	SMC	
Date	July 22	Date	July 22
Drawing Number	22/0713		
			Rev