



PROPOSED WEST ELEVATION 1:100




PROPOSED SOUTH ELEVATION 1:100




PROPOSED EAST ELEVATION 1:100




PROPOSED NORTH ELEVATION 1:100

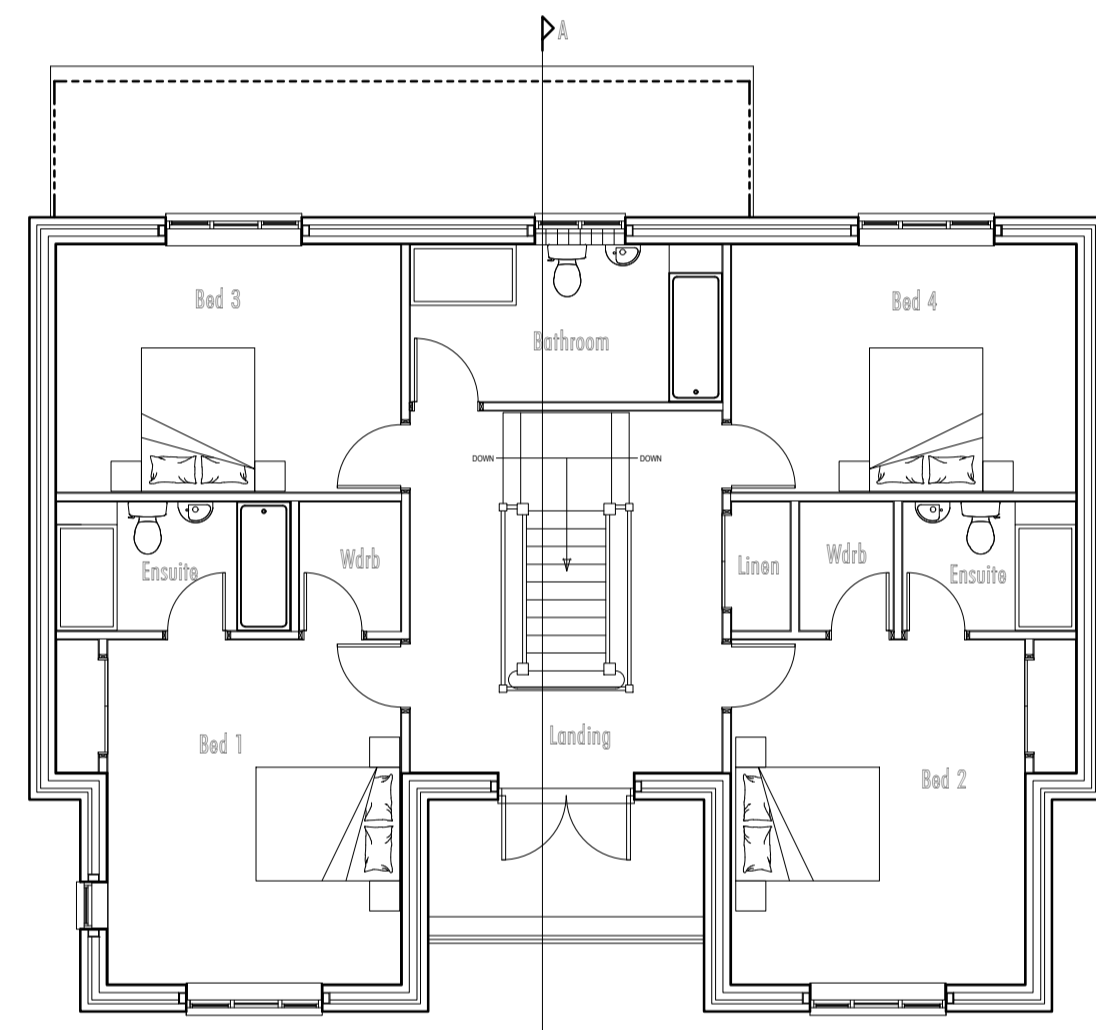

PROPOSED FIRST FLOOR PLAN 1:100

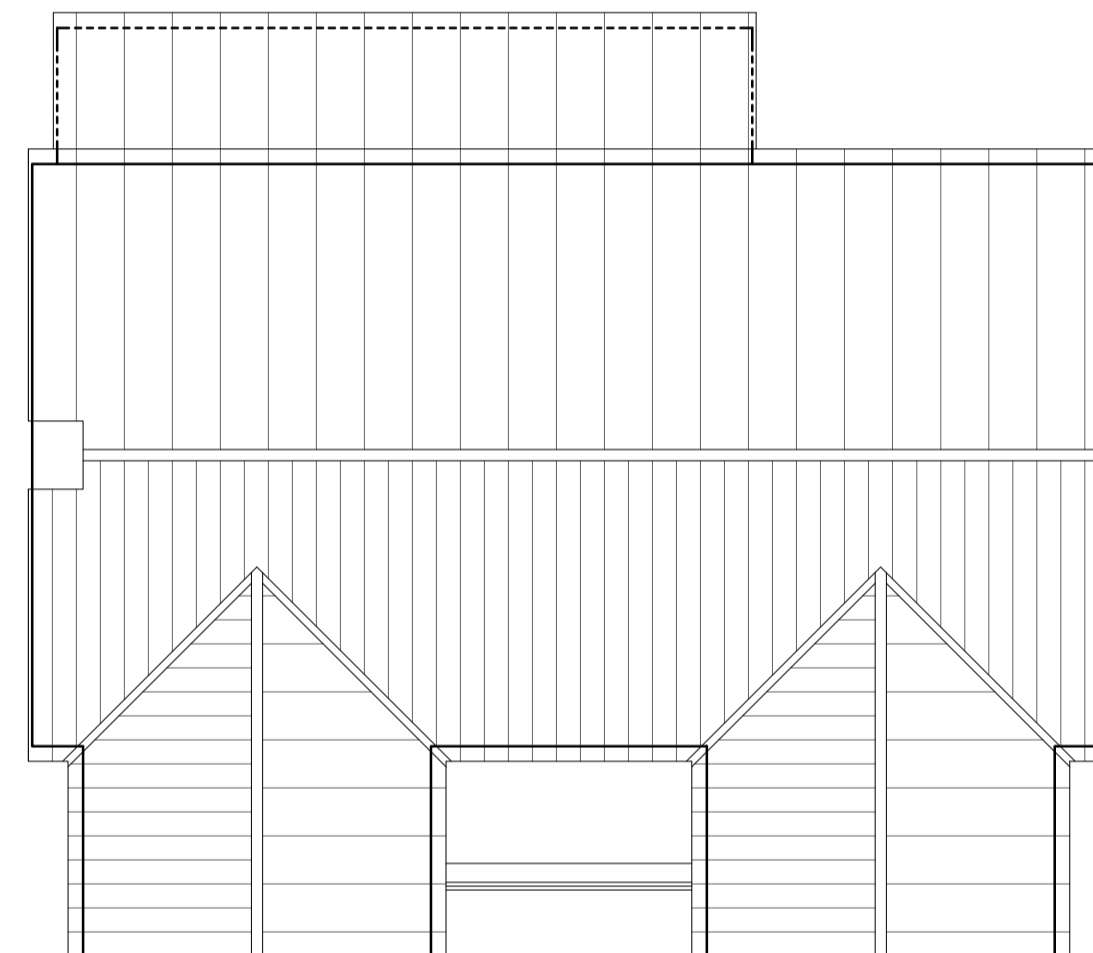


PROPOSED ROOF PLAN 1:100

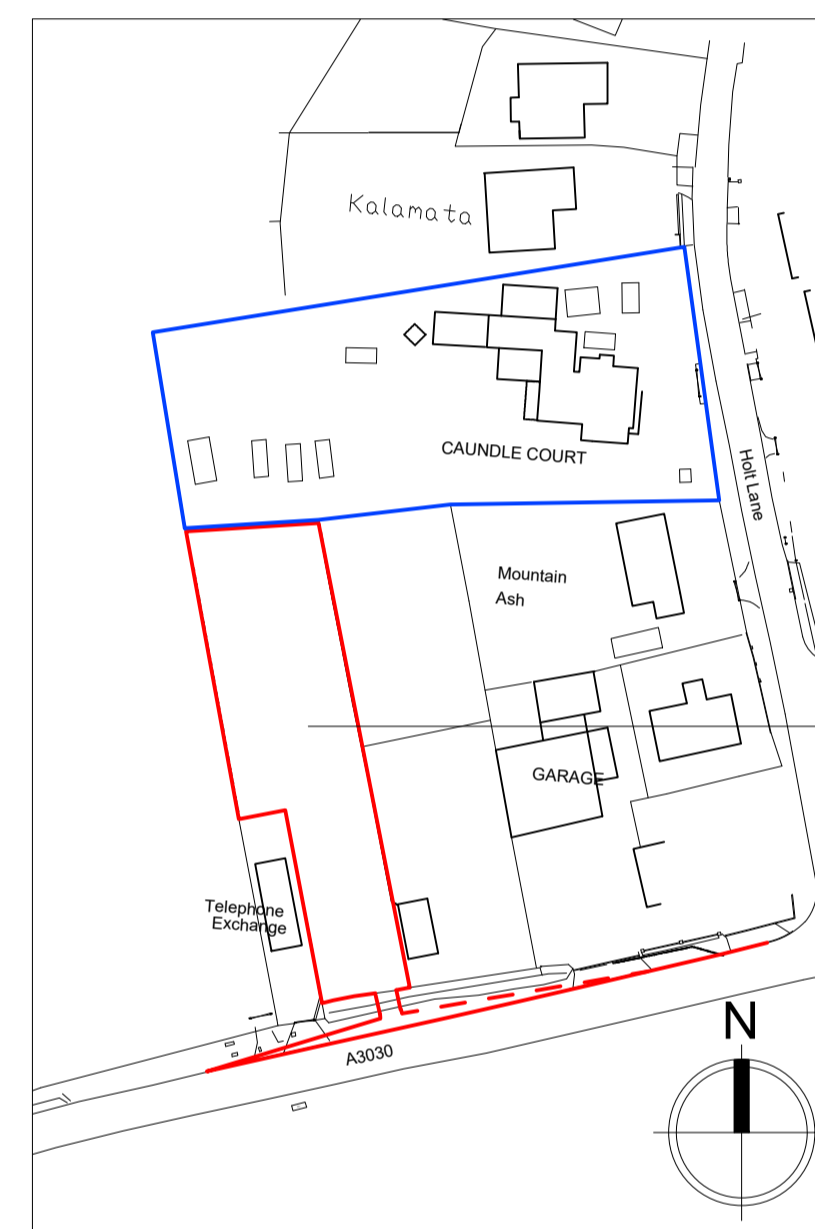


LOCATION PLAN 1:1250

Proposed Site:
Land Adjacent Caundle Court,
Holt Lane, Bishops Caundle,
Dorset, DT9 5NA

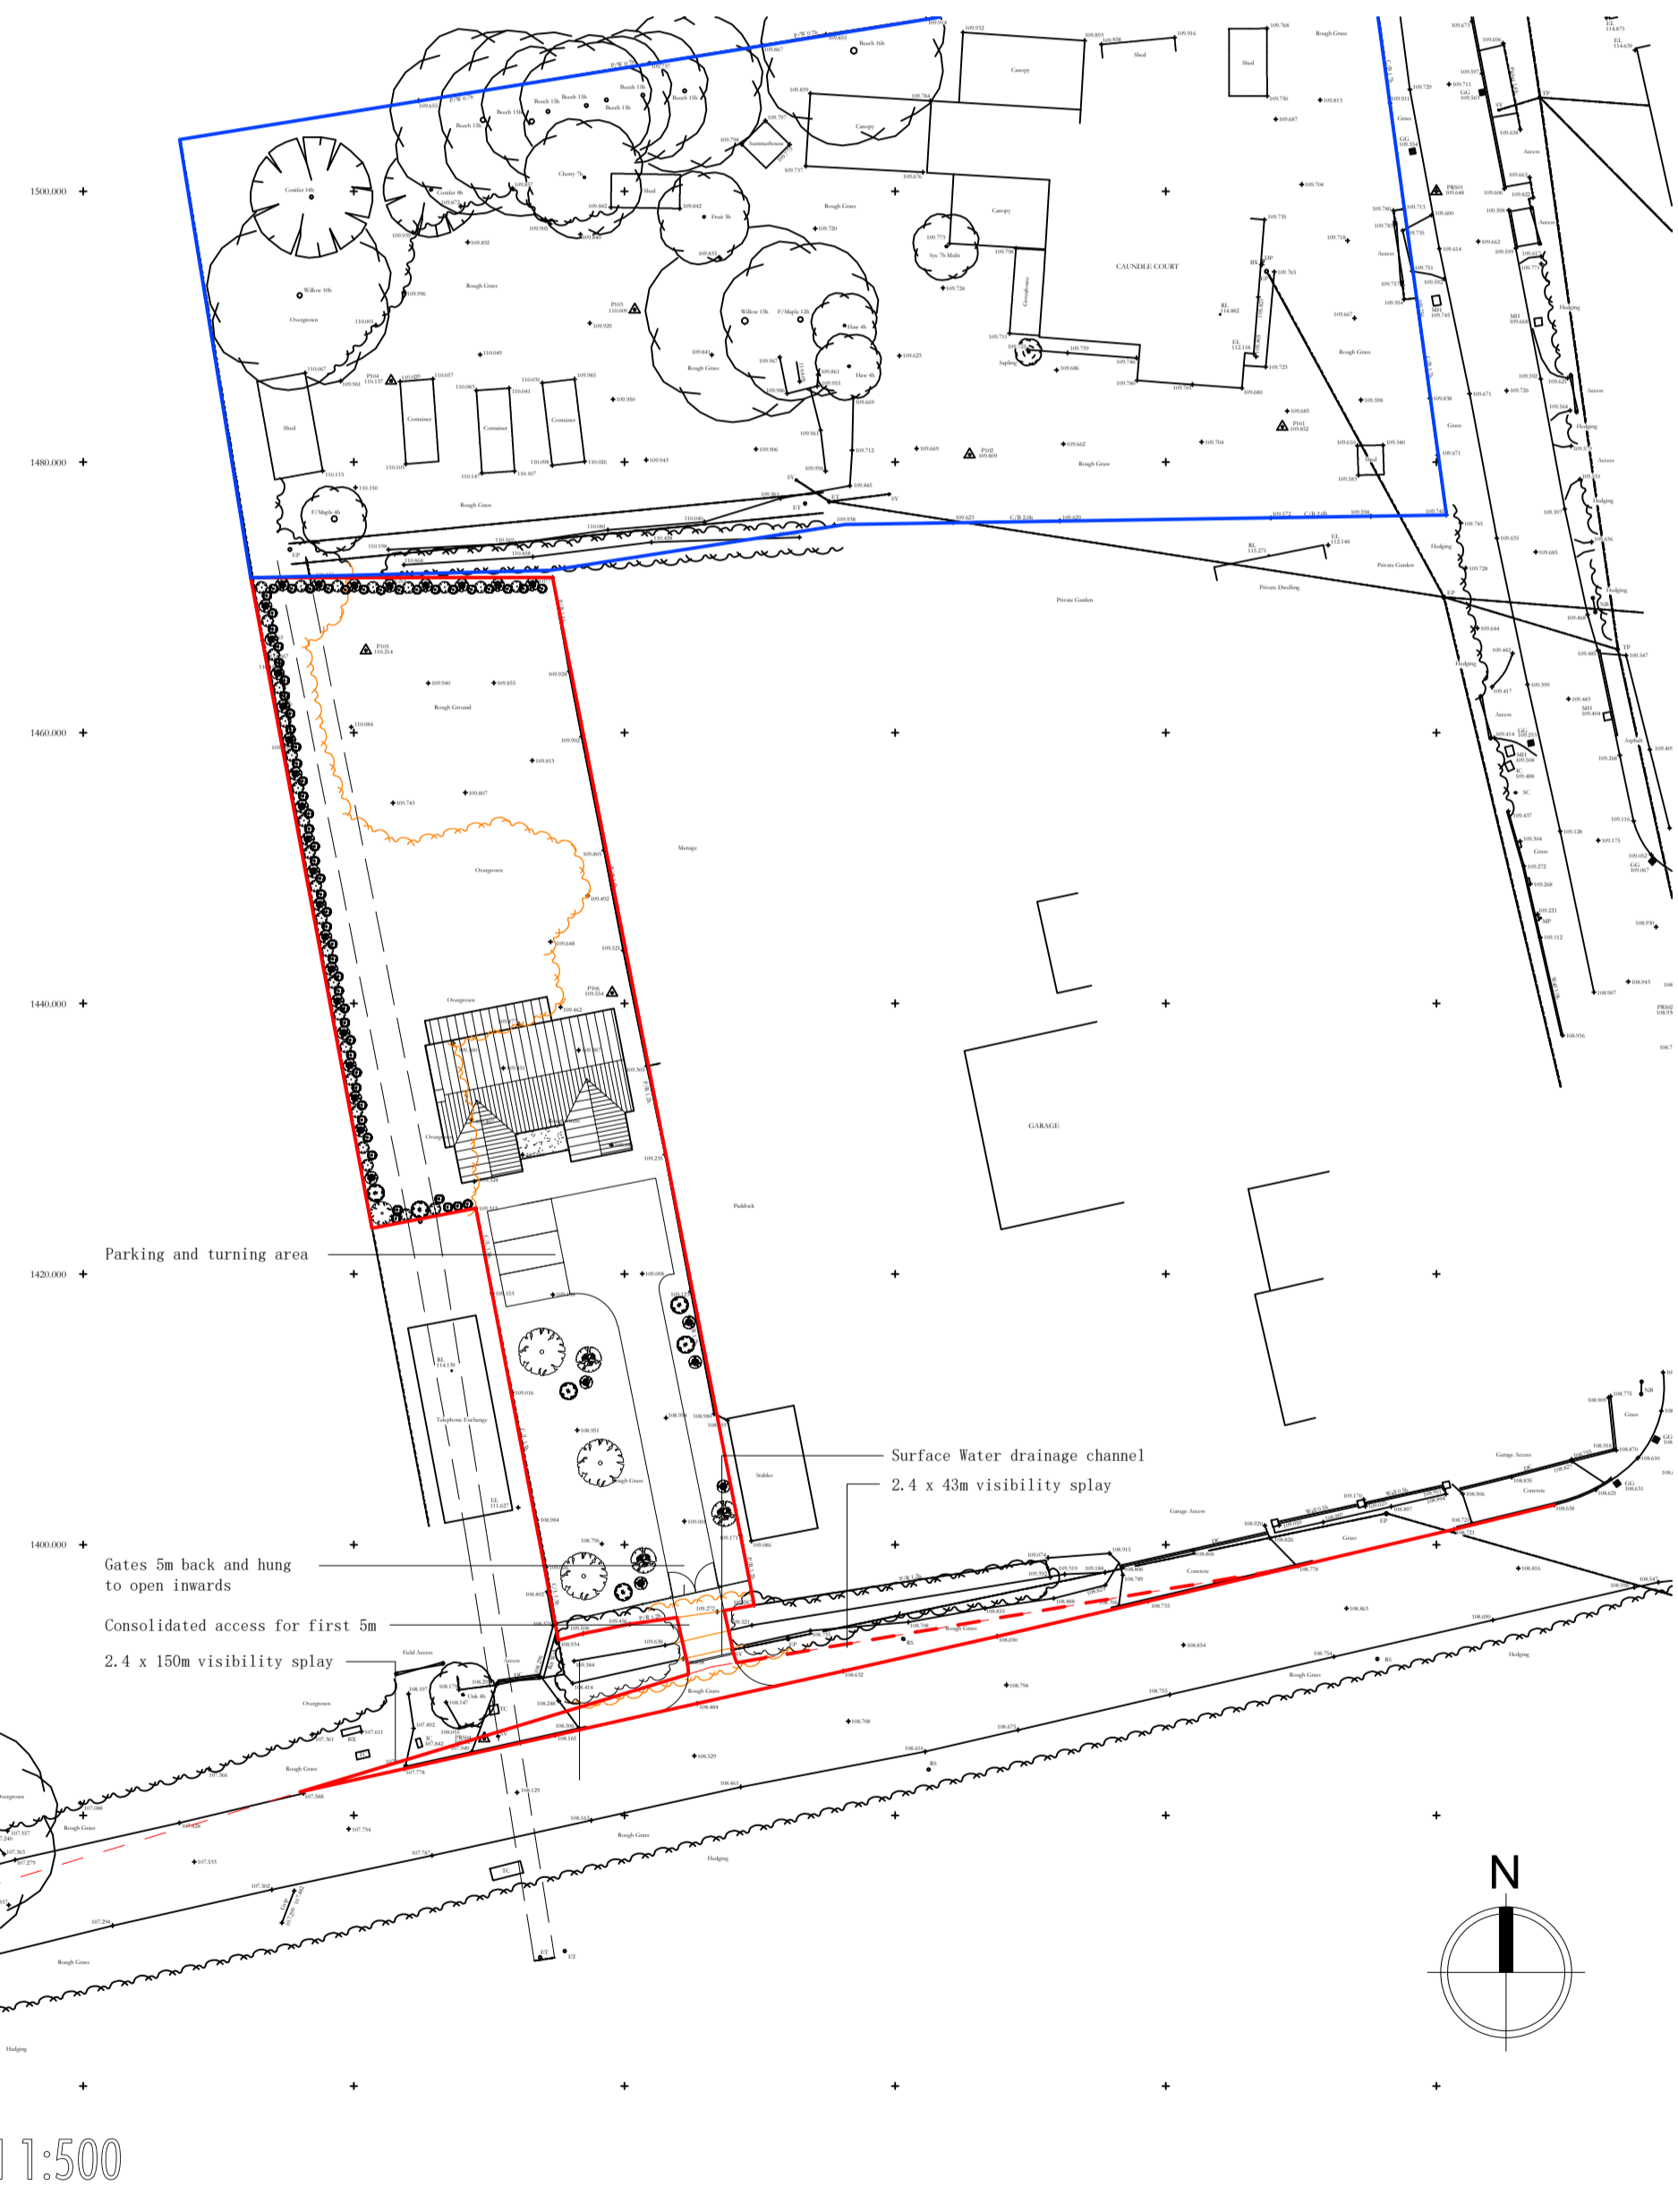

PROPOSED SITE PLAN 1:500

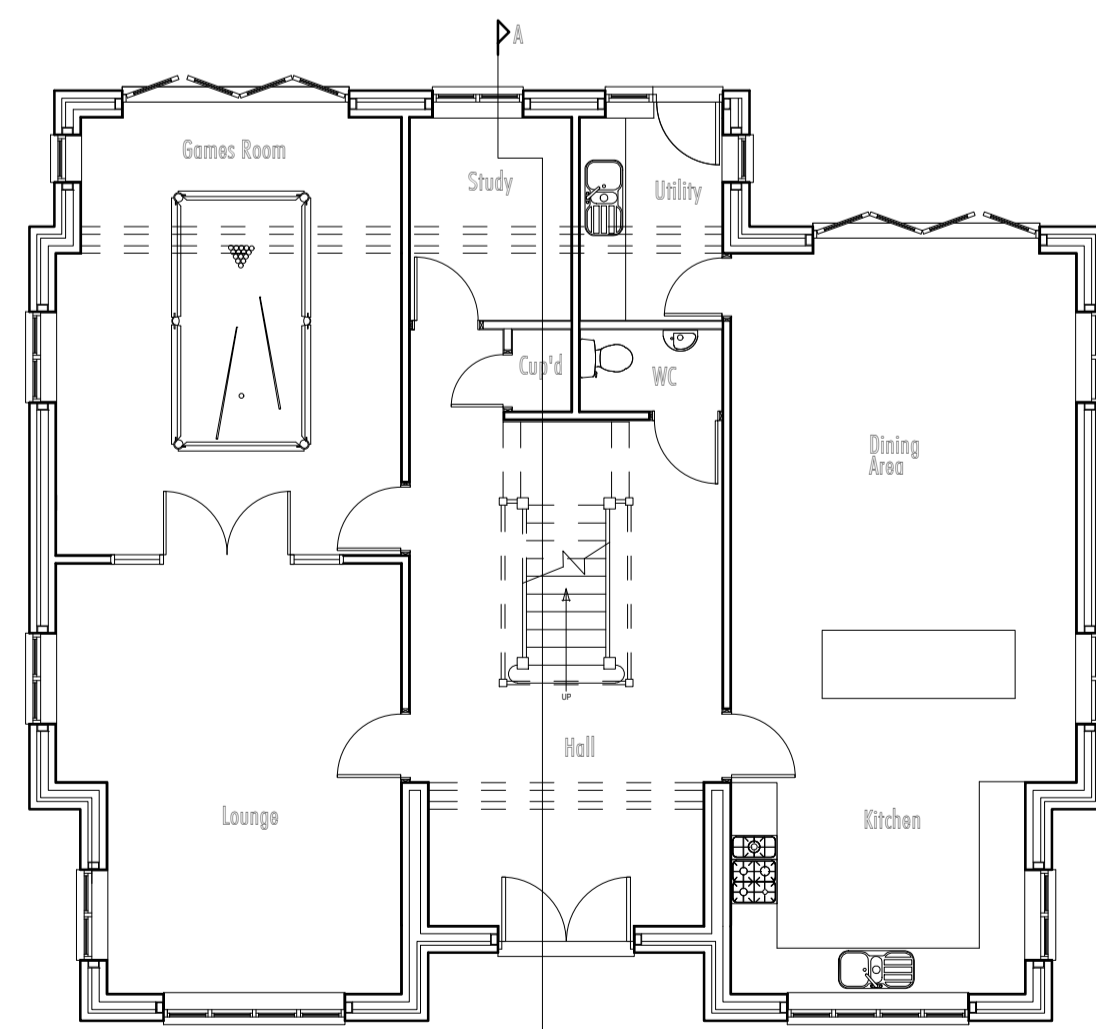

PROPOSED GROUND FLOOR PLAN 1:100



PROPOSED SECTION A-A 1:100